



ASH LAWN - COLLECTION I
COUNTRY KITCHEN
STANDARD PLAN AND STRUCTURAL OPTIONS

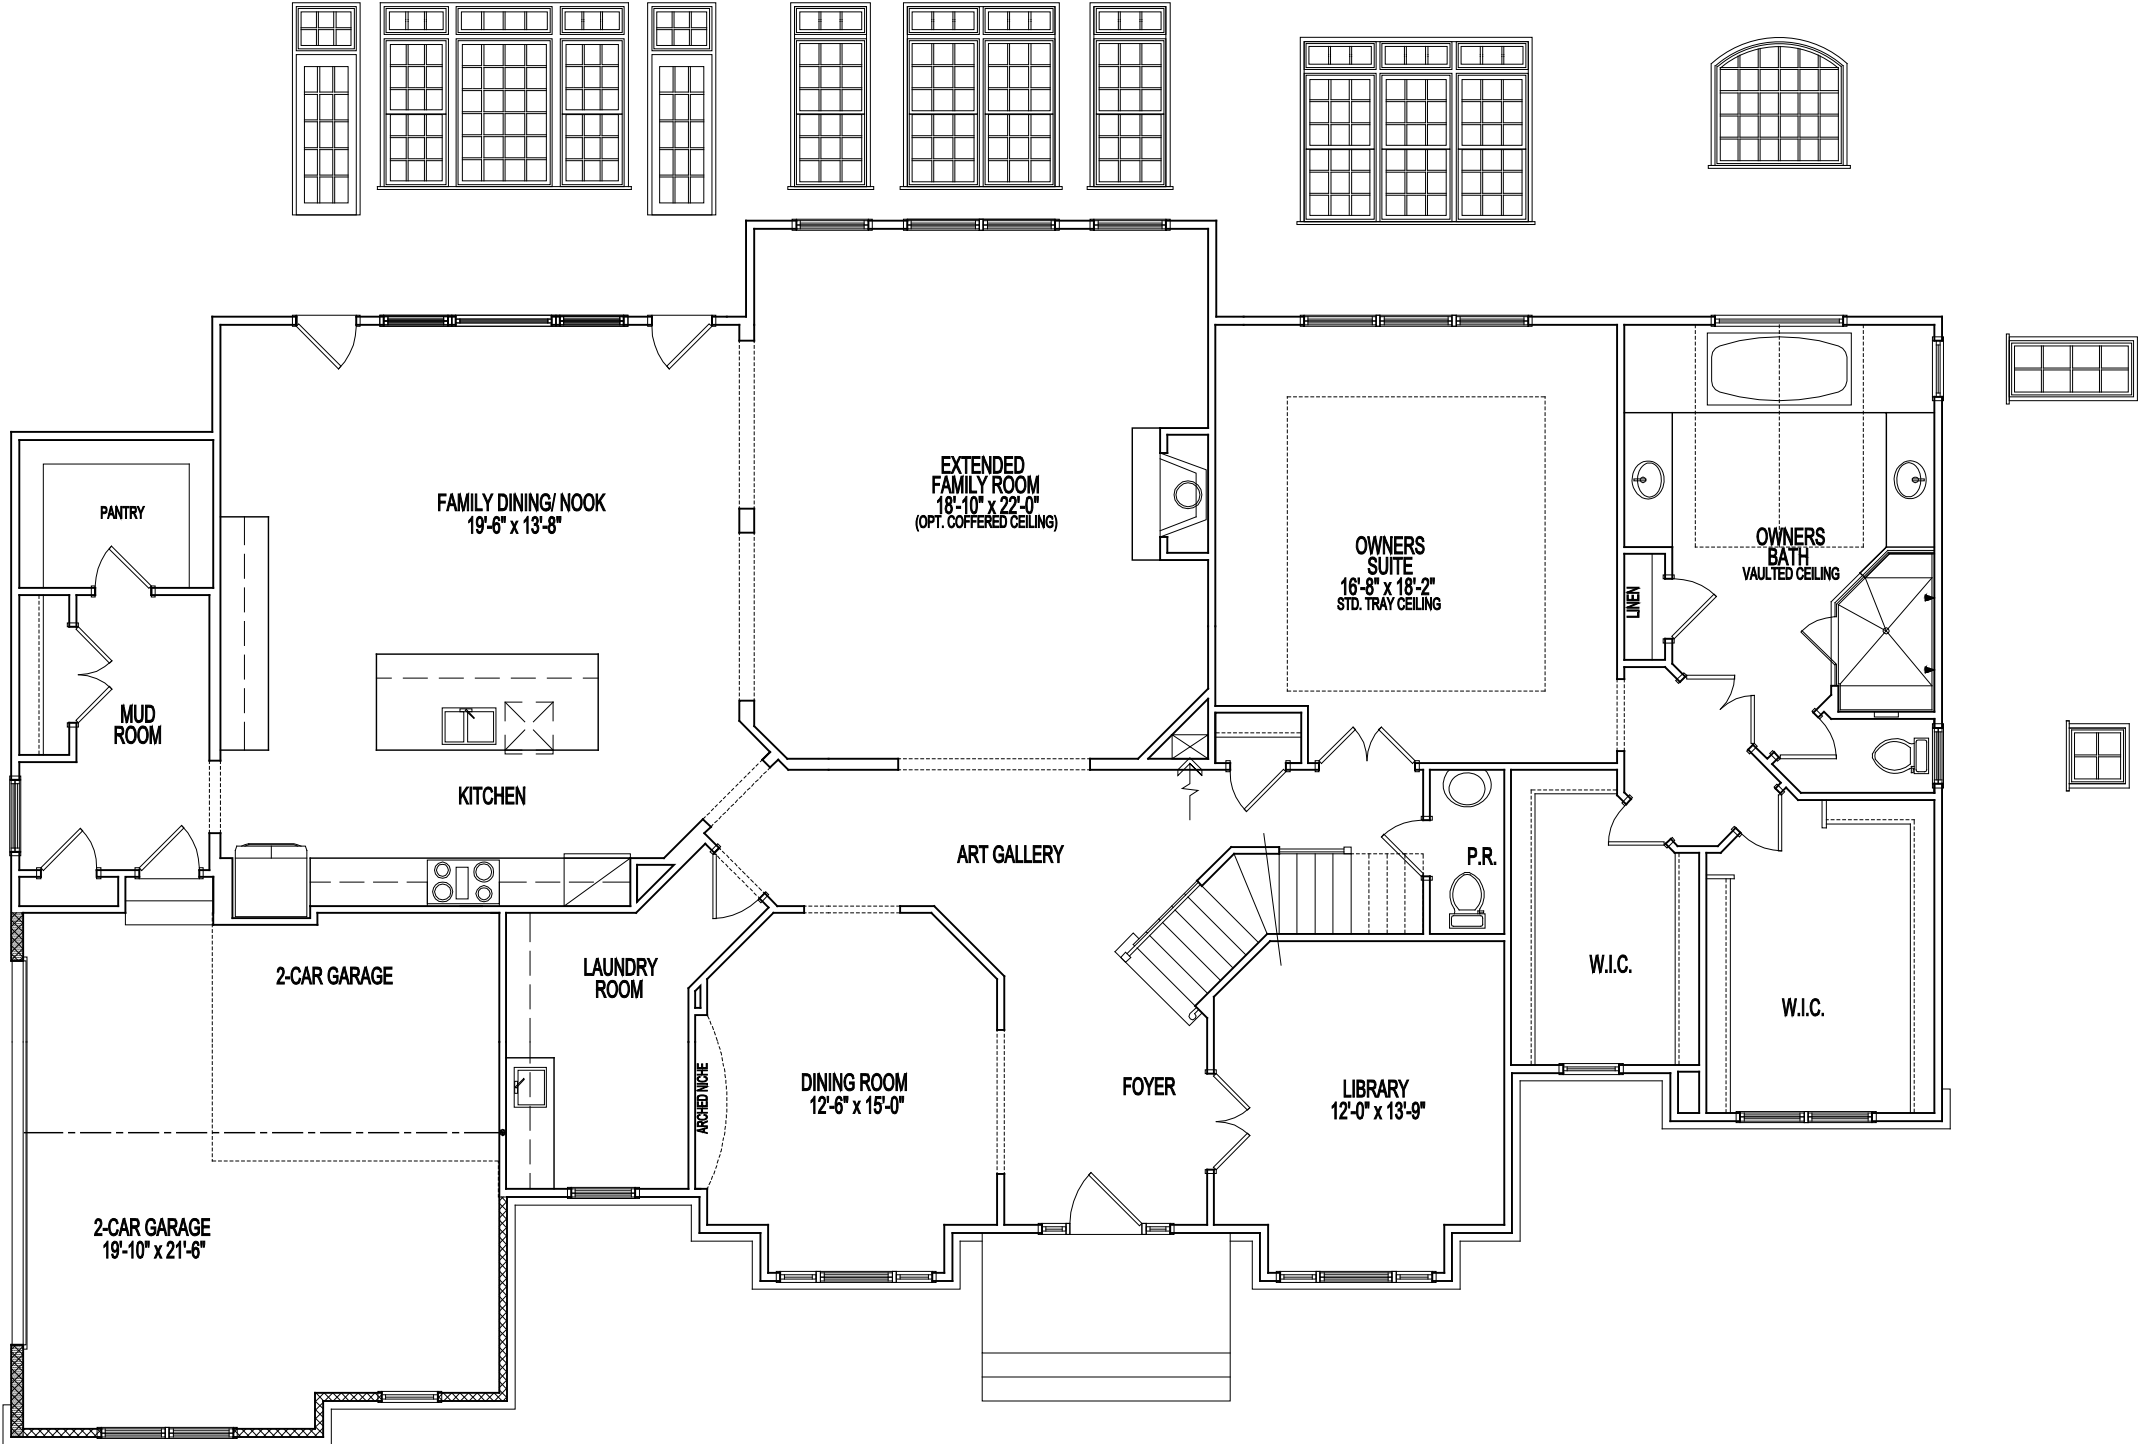

STANDARD FIRST FLOOR PLAN

08-29-19

Room sizes for the Dining Room, Living Room, Library, Foyer, and Bedrooms at the front of the house may increase per Elevation. Alternate Elevations may include Bay or Box Bay Windows as well as building offsets.
See sales manager for floor plan and room size dimensions with Alternate Elevations.

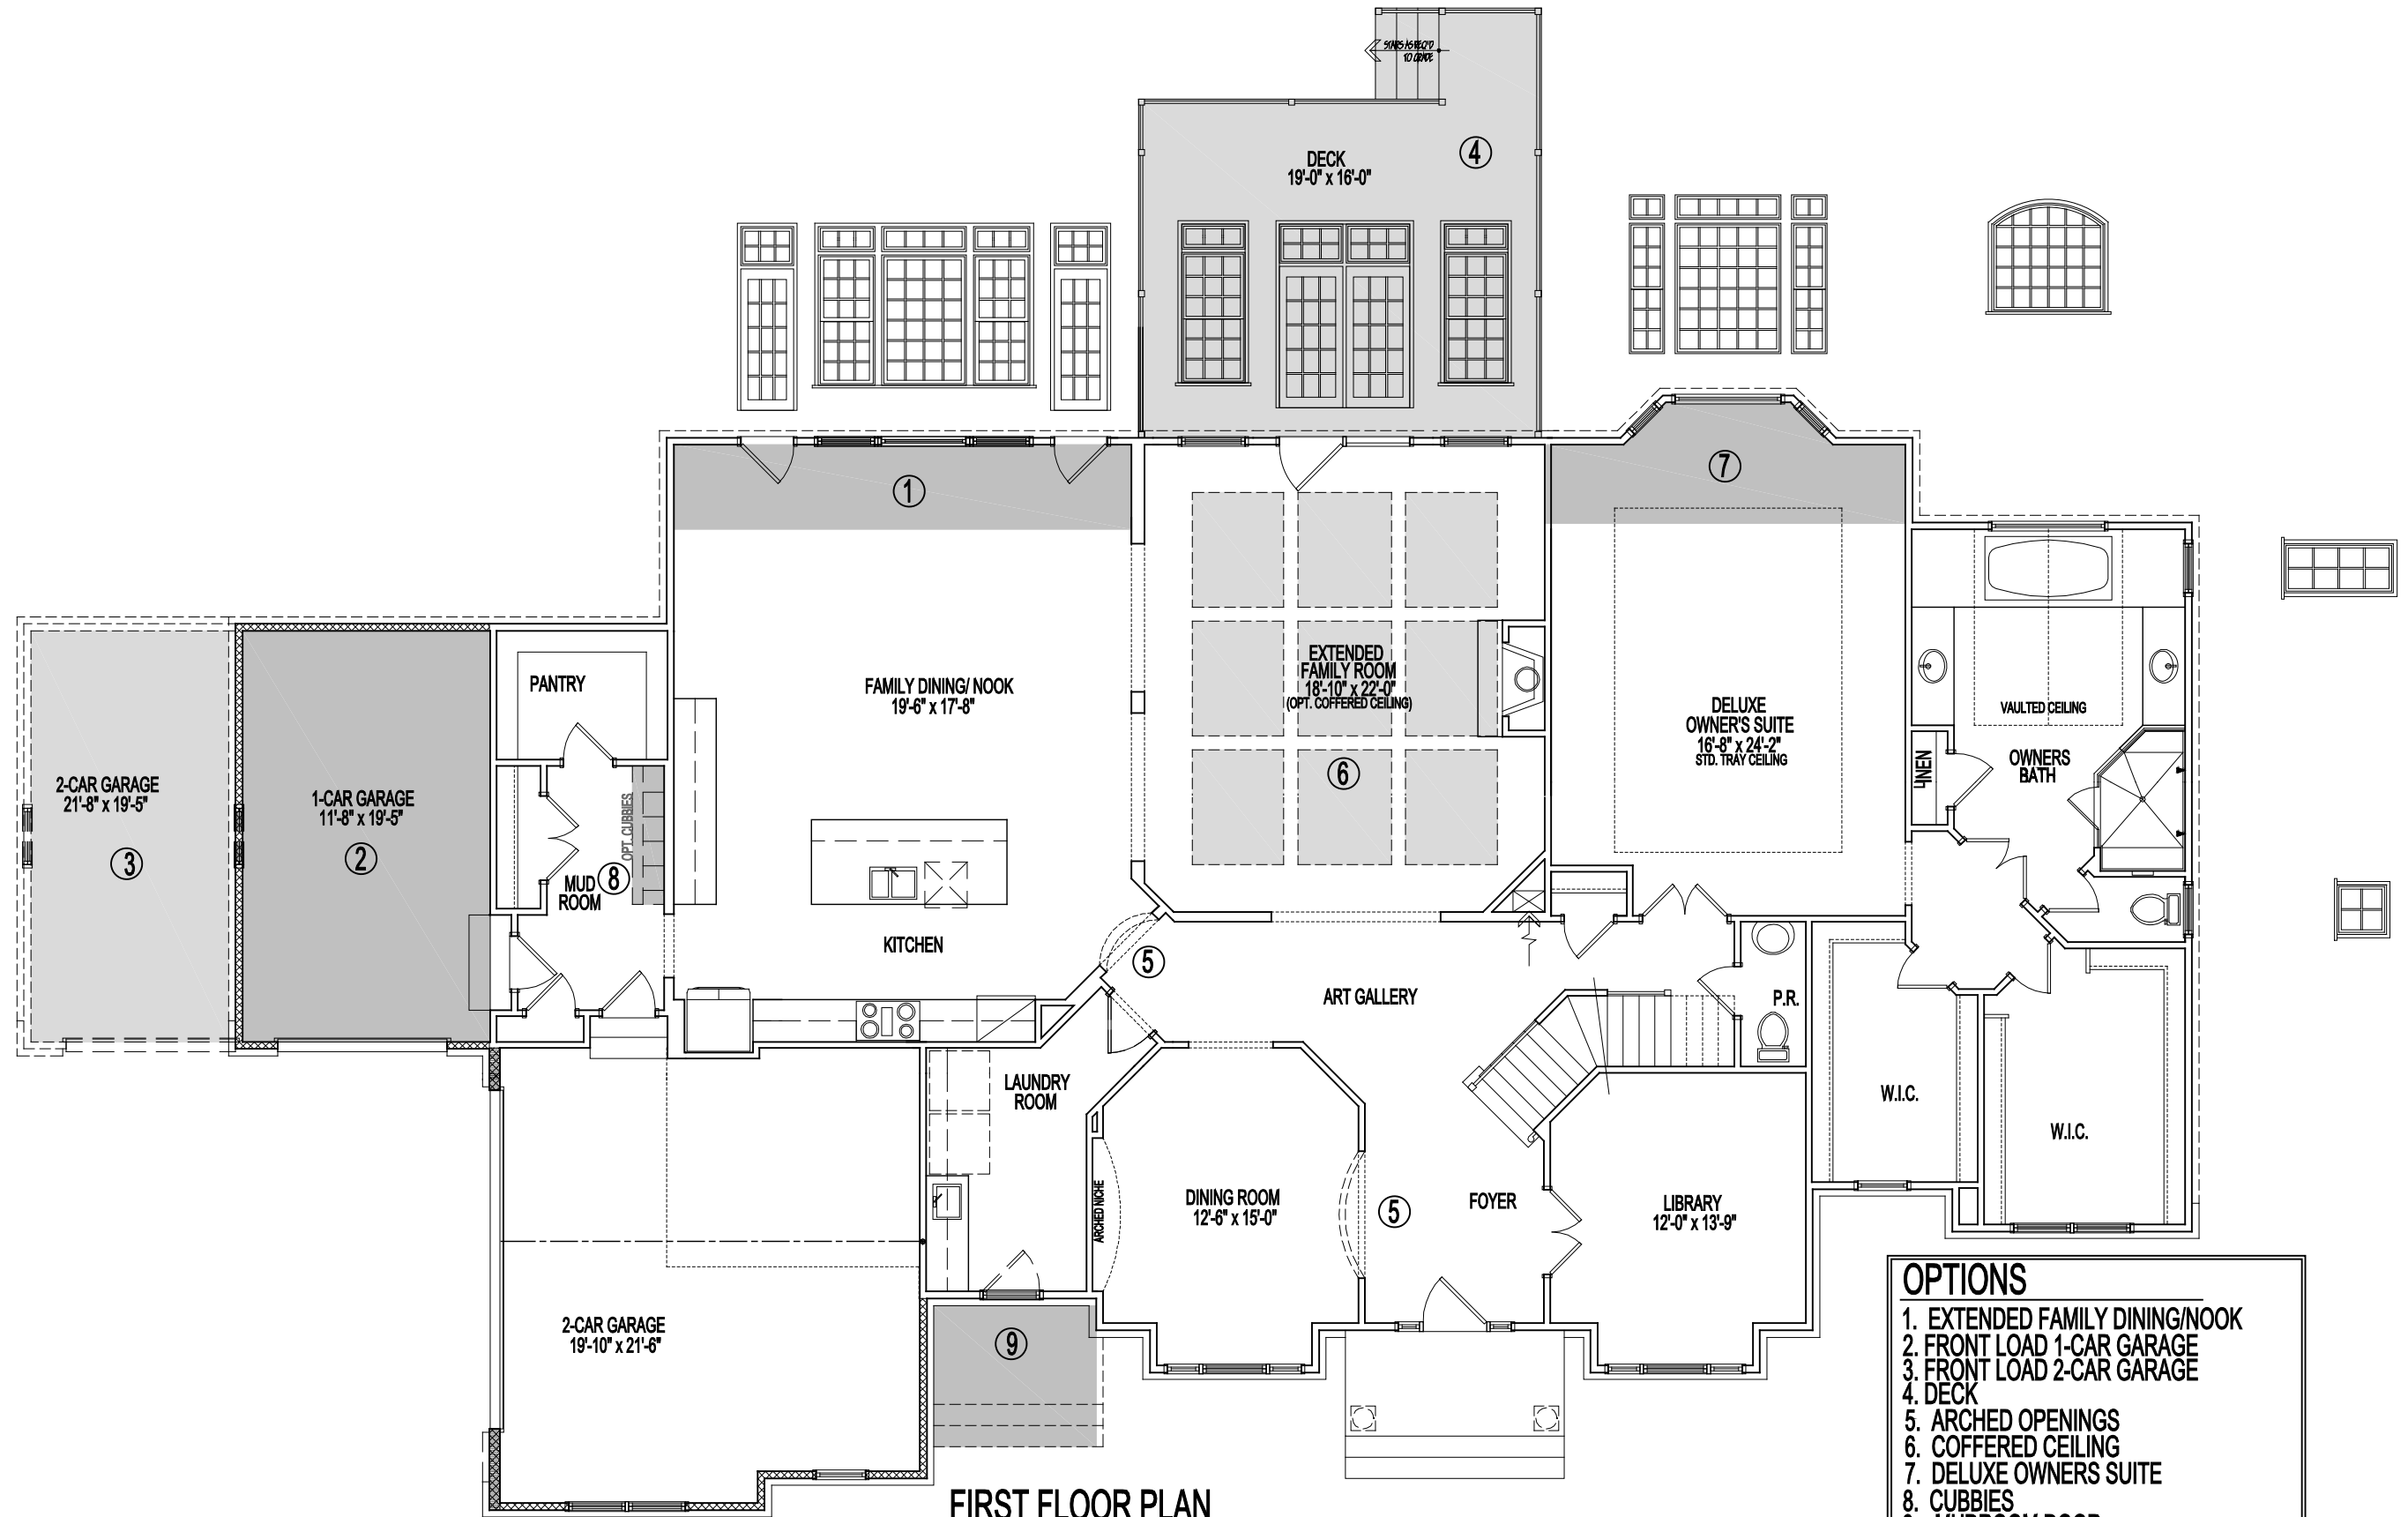

FIRST FLOOR PLAN

08-29-19


OPTIONS

1. EXTENDED FAMILY DINING/NOOK
2. FRONT LOAD 1-CAR GARAGE
3. FRONT LOAD 2-CAR GARAGE
4. DECK
5. ARCHED OPENINGS
6. COFFERED CEILING
7. DELUXE OWNERS SUITE
8. CUBBIES
9. MUDROOM DOOR

Room sizes for the Dining Room, Living Room, Library, Foyer, and Bedrooms at the front of the house may increase per Elevation. Alternate Elevations may include Bay or Box Bay Windows as well as building offsets.

See sales manager for floor plan and room size dimensions with Alternate Elevations.

MULTI-GENERATIONAL LIVING OPTIONS

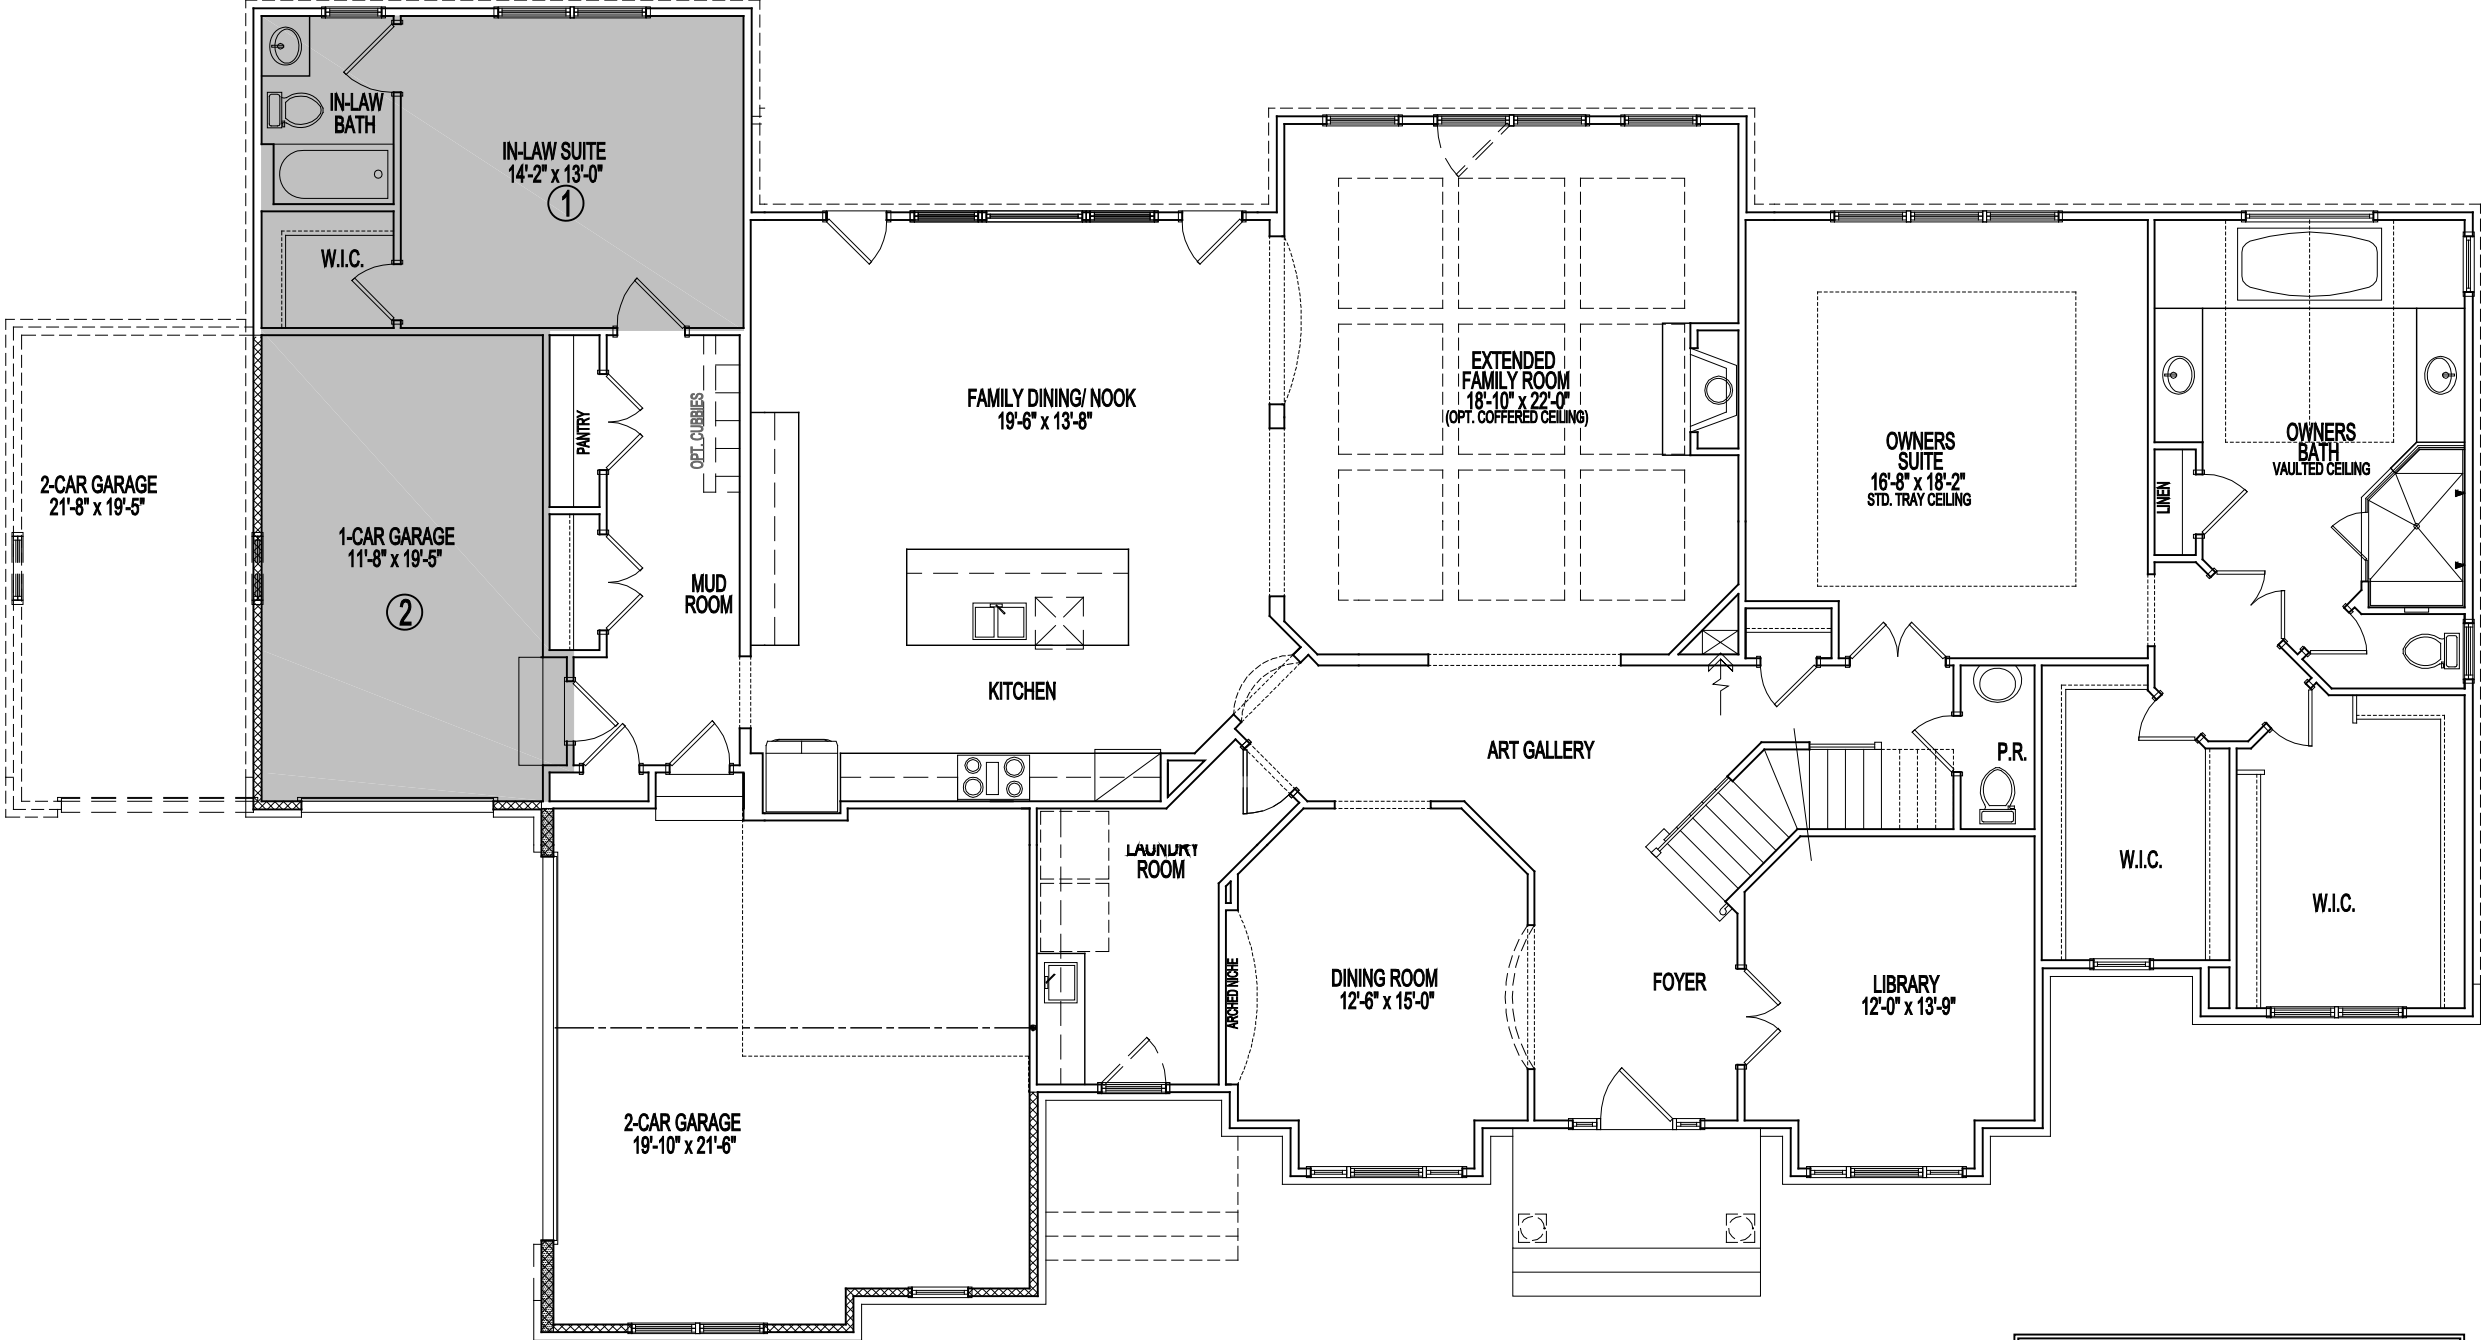

FIRST FLOOR PLAN

08-29-19

- OPTIONS
1. IN-LAW SUITE

2. FRONT LOAD 1-CAR GARAGE


Room sizes for the Dining Room, Living Room, Library, Foyer, and Bedrooms at the front of the house may increase per Elevation. Alternate Elevations may include Bay or Box Bay Windows as well as building offsets.

See sales manager for floor plan and room size dimensions with Alternate Elevations.


ALTERNATE ELEVATION PARTIAL PLANS

Room sizes for the Dining Room, Living Room, Library, Foyer, and Bedrooms at the front of the house may increase per Elevation. Alternate Elevations may include Bay or Box Bay Windows as well as building offsets.


See sales manager for floor plan and room size dimensions with Alternate Elevations.

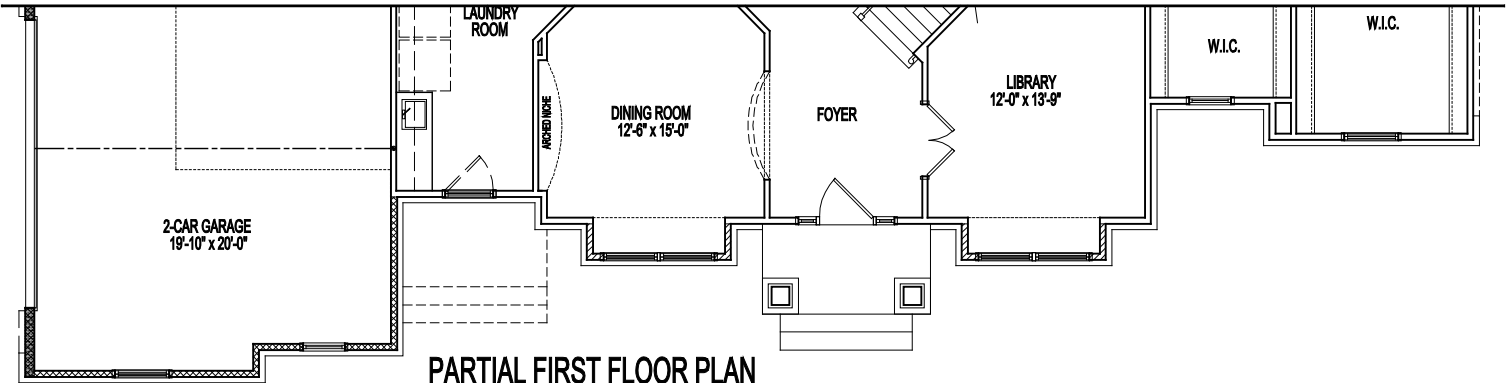


PARTIAL FIRST FLOOR PLAN
ELEVATION 2A 08-29-19

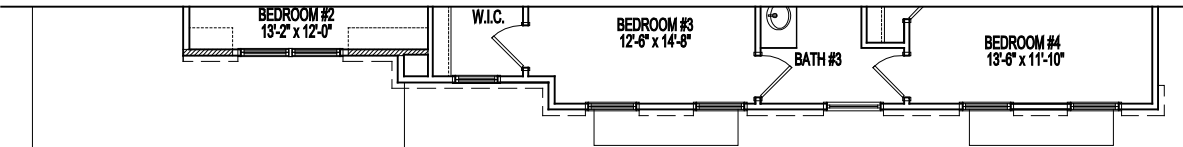


PARTIAL SECOND FLOOR PLAN
ELEVATION 2A 08-29-19

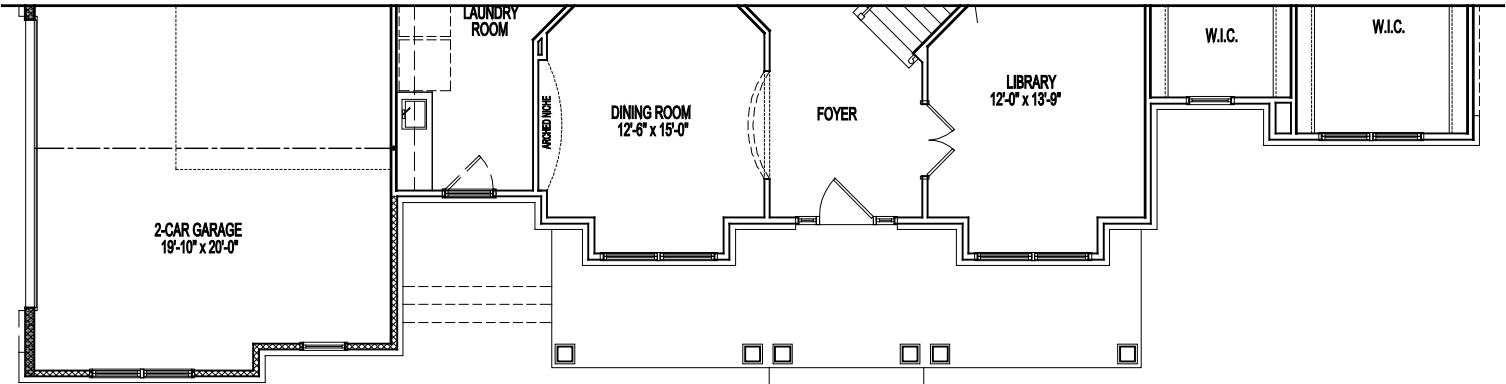


PARTIAL FIRST FLOOR PLAN
ELEVATION 3B 08-29-19

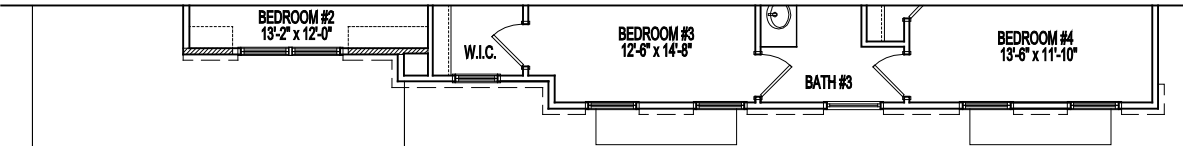

PARTIAL SECOND FLOOR PLAN
ELEVATION 3B 08-29-19

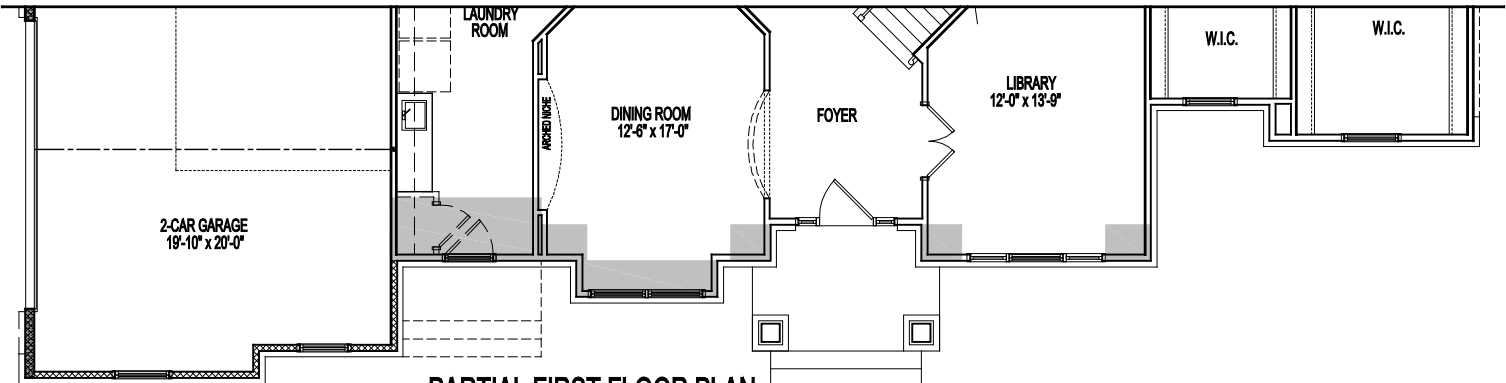

PARTIAL FIRST FLOOR PLAN
ELEVATION 4A 08-29-19

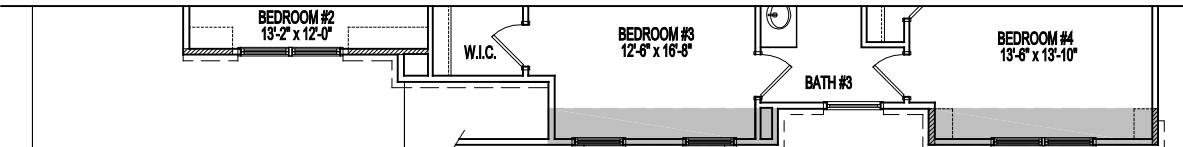

PARTIAL SECOND FLOOR PLAN
ELEVATION 4A, 4B 08-29-19


Room sizes for the Dining Room, Living Room, Library, Foyer, and Bedrooms at the front of the house may increase per Elevation. Alternate Elevations may include Bay or Box Bay Windows as well as building offsets.

See sales manager for floor plan and room size dimensions with Alternate Elevations.


ALTERNATE ELEVATION PARTIAL PLANS

Room sizes for the Dining Room, Living Room, Library, Foyer, and Bedrooms at the front of the house may increase per Elevation. Alternate Elevations may include Bay or Box Bay Windows as well as building offsets.


See sales manager for floor plan and room size dimensions with Alternate Elevations.

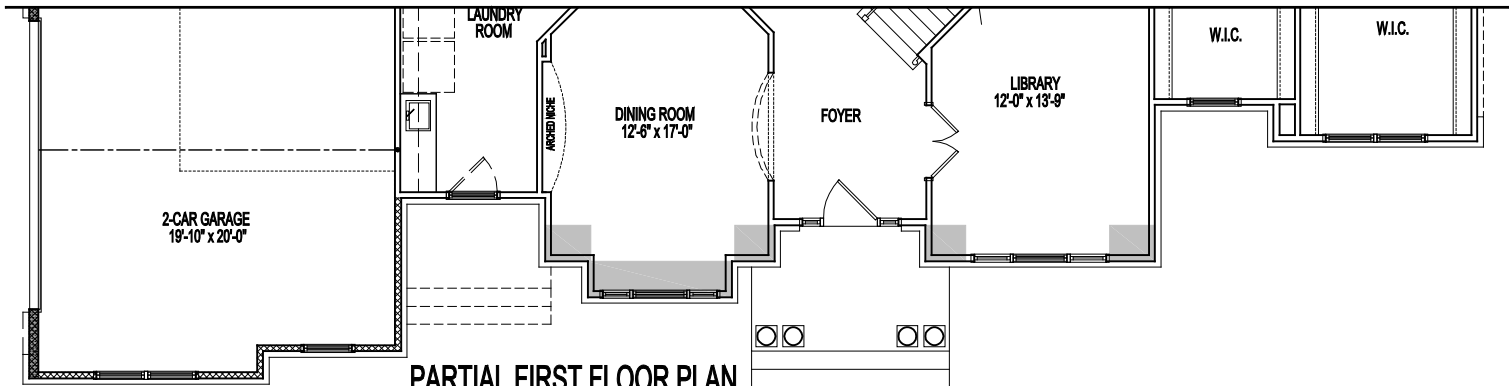


PARTIAL FIRST FLOOR PLAN
ELEVATION 5A 08-29-19

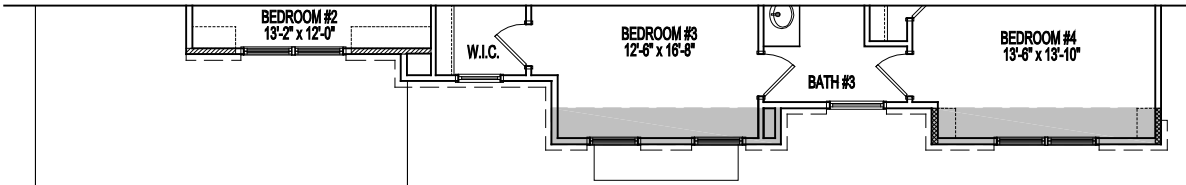

PARTIAL SECOND FLOOR PLAN
ELEVATION 5A, 5B 08-29-19

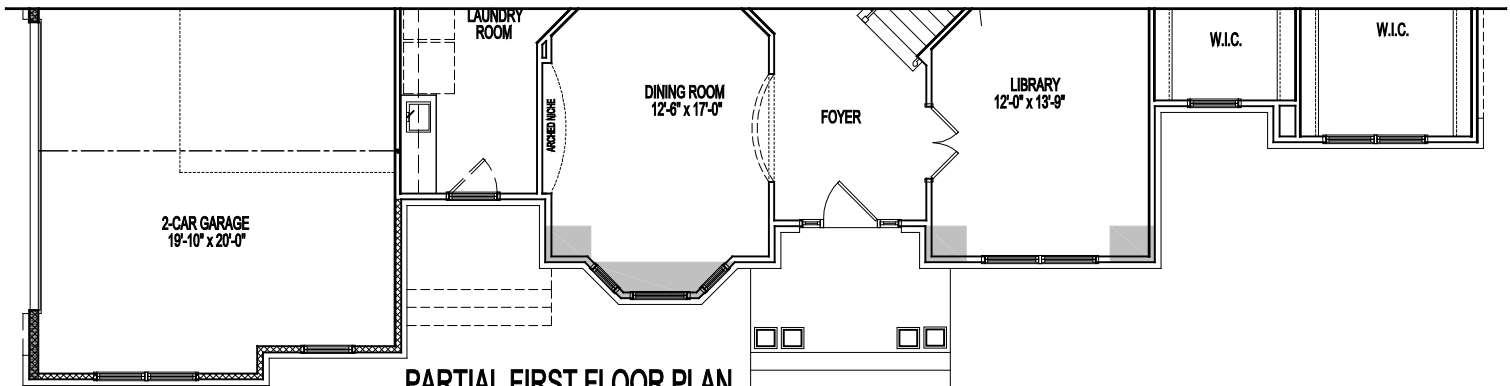

PARTIAL FIRST FLOOR PLAN
ELEVATION 6A 08-29-19

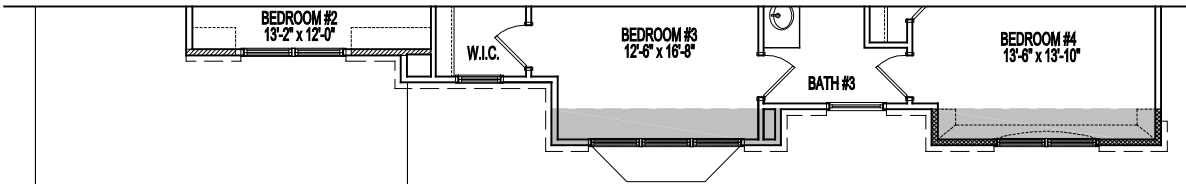

PARTIAL SECOND FLOOR PLAN
ELEVATION 6A 08-29-19

Room sizes for the Dining Room, Living Room, Library, Foyer, and Bedrooms at the front of the house may increase per Elevation. Alternate Elevations may include Bay or Box Bay Windows as well as building offsets.

See sales manager for floor plan and room size dimensions with Alternate Elevations.




STANDARD UPPER FLOOR PLAN

08-29-19

Room sizes for the Dining Room, Living Room, Library, Foyer, and Bedrooms at the front of the house may increase per Elevation. Alternate Elevations may include Bay or Box Bay Windows as well as building offsets.

See sales manager for floor plan and room size dimensions with Alternate Elevations.

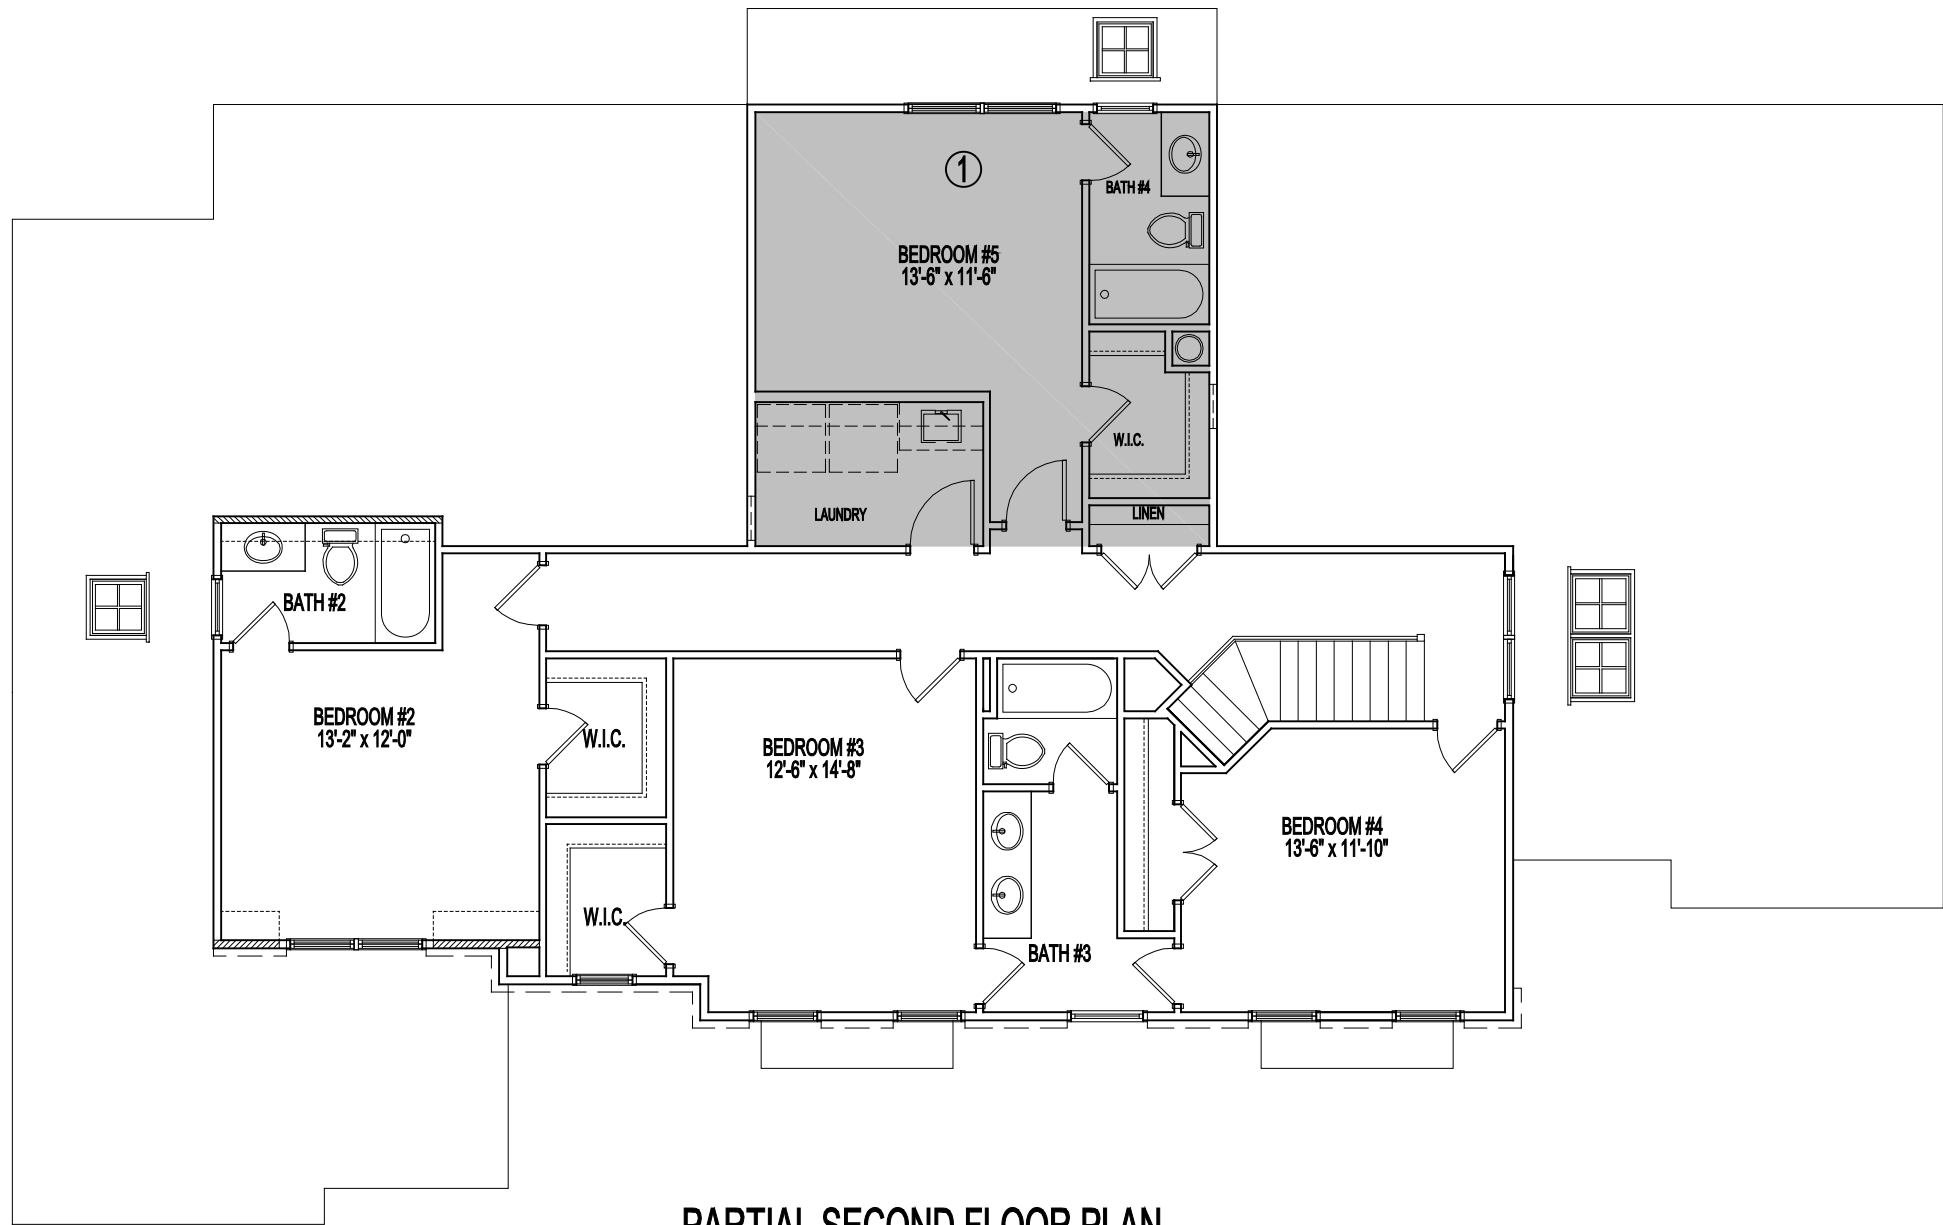


PARTIAL SECOND FLOOR PLAN

08-29-19

OPTIONS

1. BEDROOM #5

Room sizes for the Dining Room, Living Room, Library, Foyer, and Bedrooms at the front of the house may increase per Elevation. Alternate Elevations may include Bay or Box Bay Windows as well as building offsets.
See sales manager for floor plan and room size dimensions with Alternate Elevations.

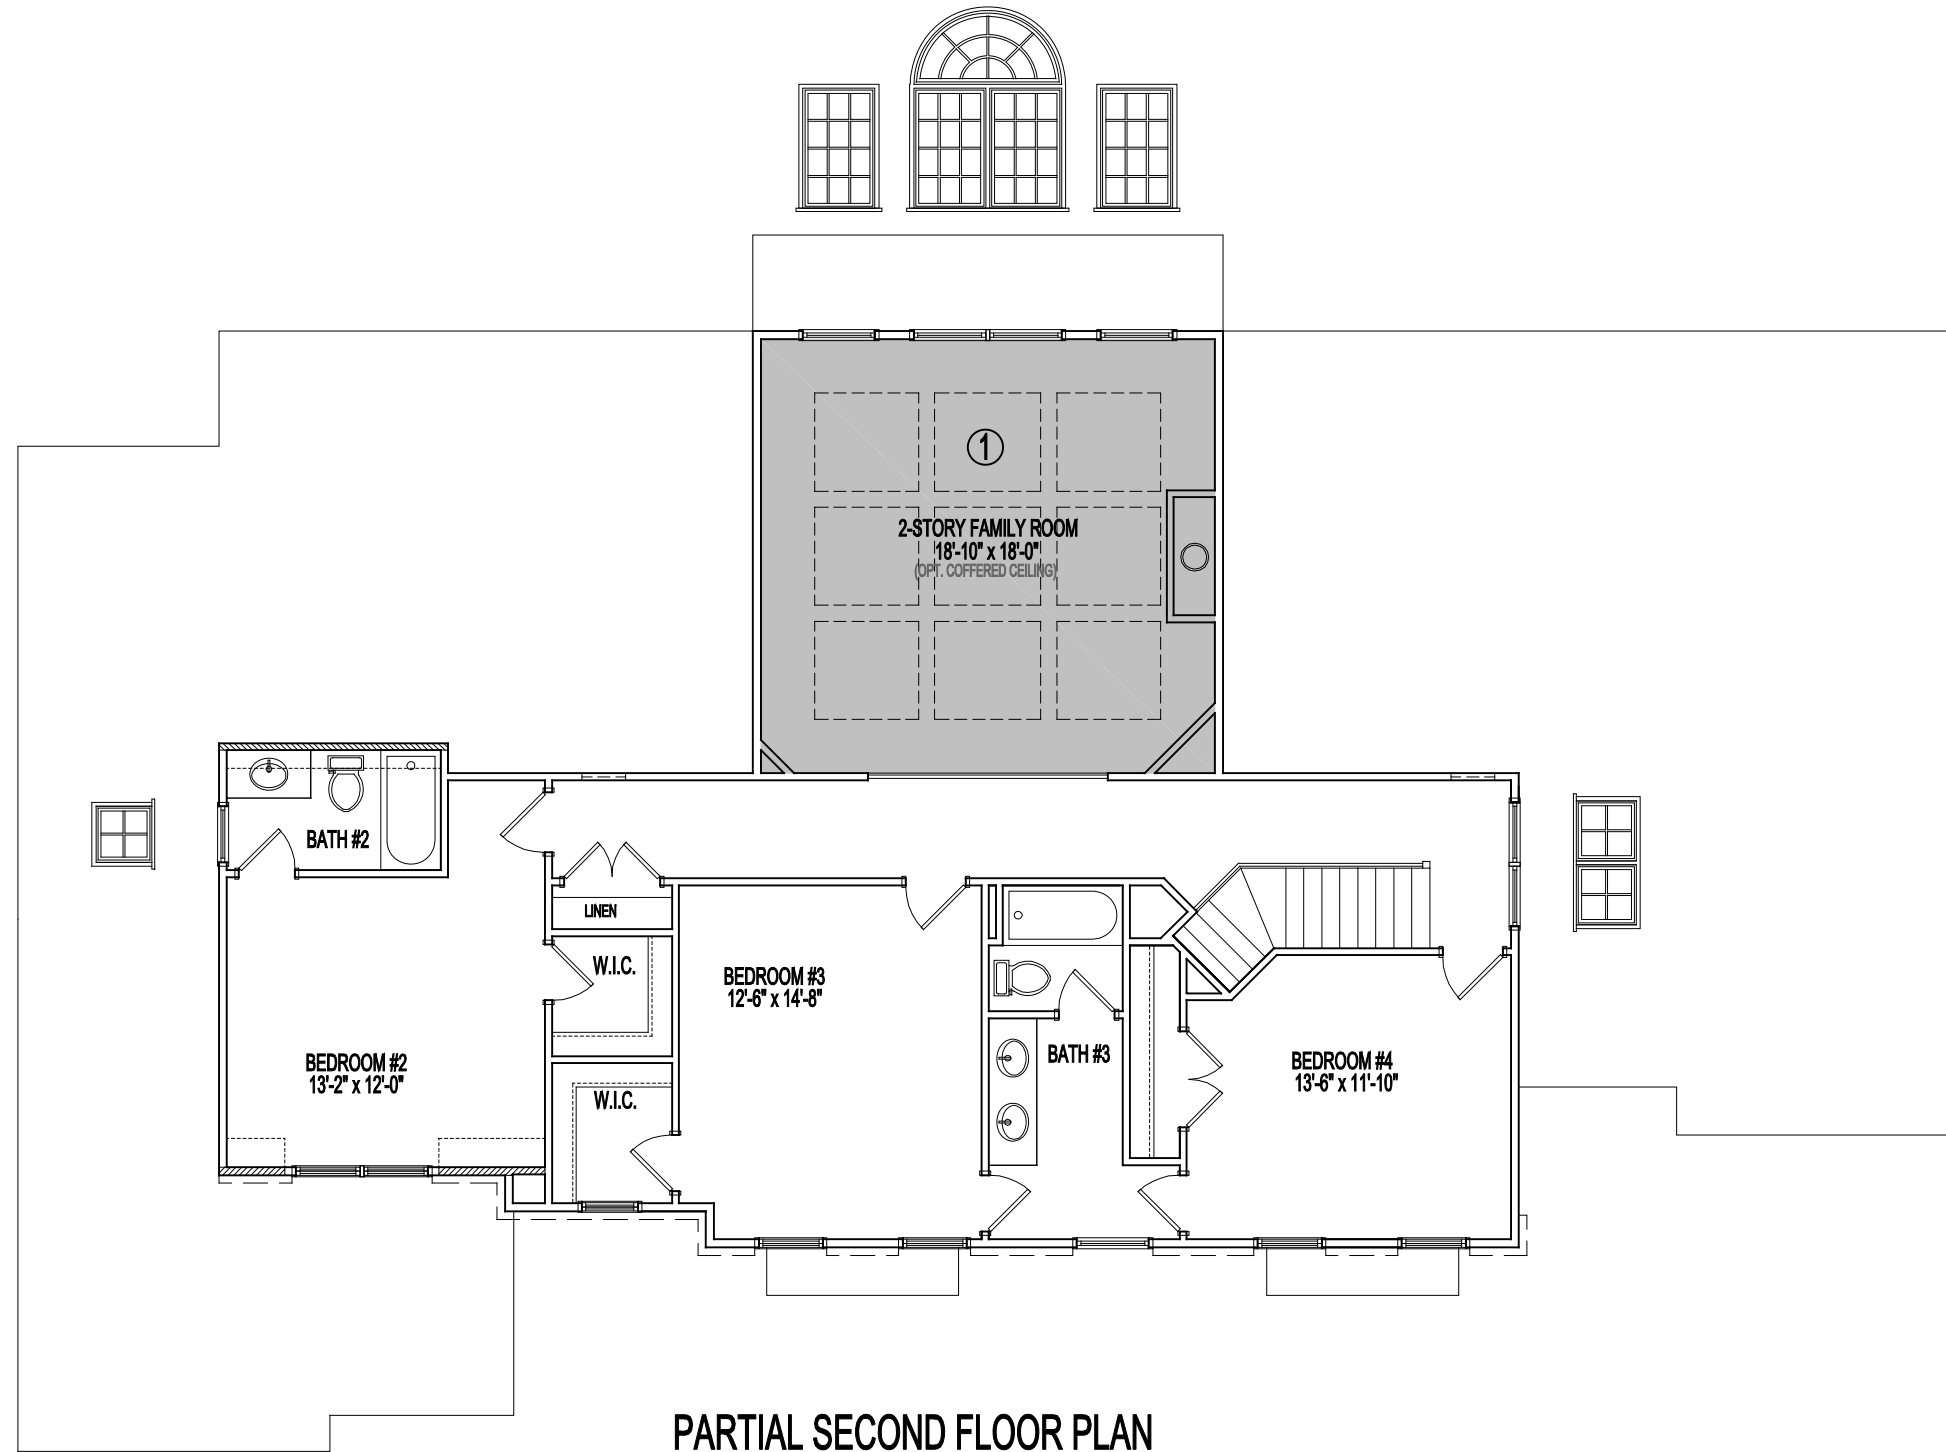


PARTIAL SECOND FLOOR PLAN

08-29-19


OPTIONS
1. 2-STORY FAMILY ROOM

Room sizes for the Dining Room, Living Room, Library, Foyer, and Bedrooms at the front of the house may increase per Elevation. Alternate Elevations may include Bay or Box Bay Windows as well as building offsets.
See sales manager for floor plan and room size dimensions with Alternate Elevations.

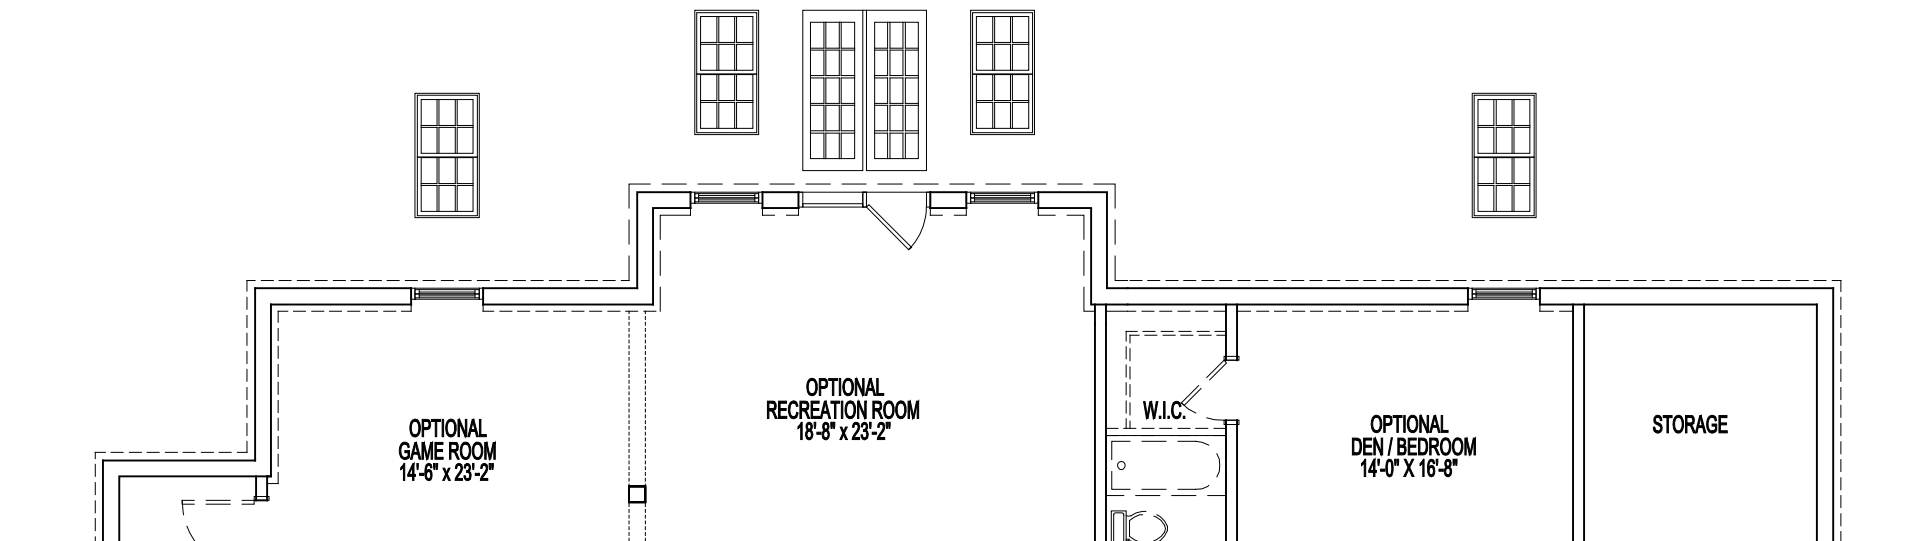

PARTIAL FOUNDATION / BASEMENT PLAN
W/ WALKOUT

08-29-19

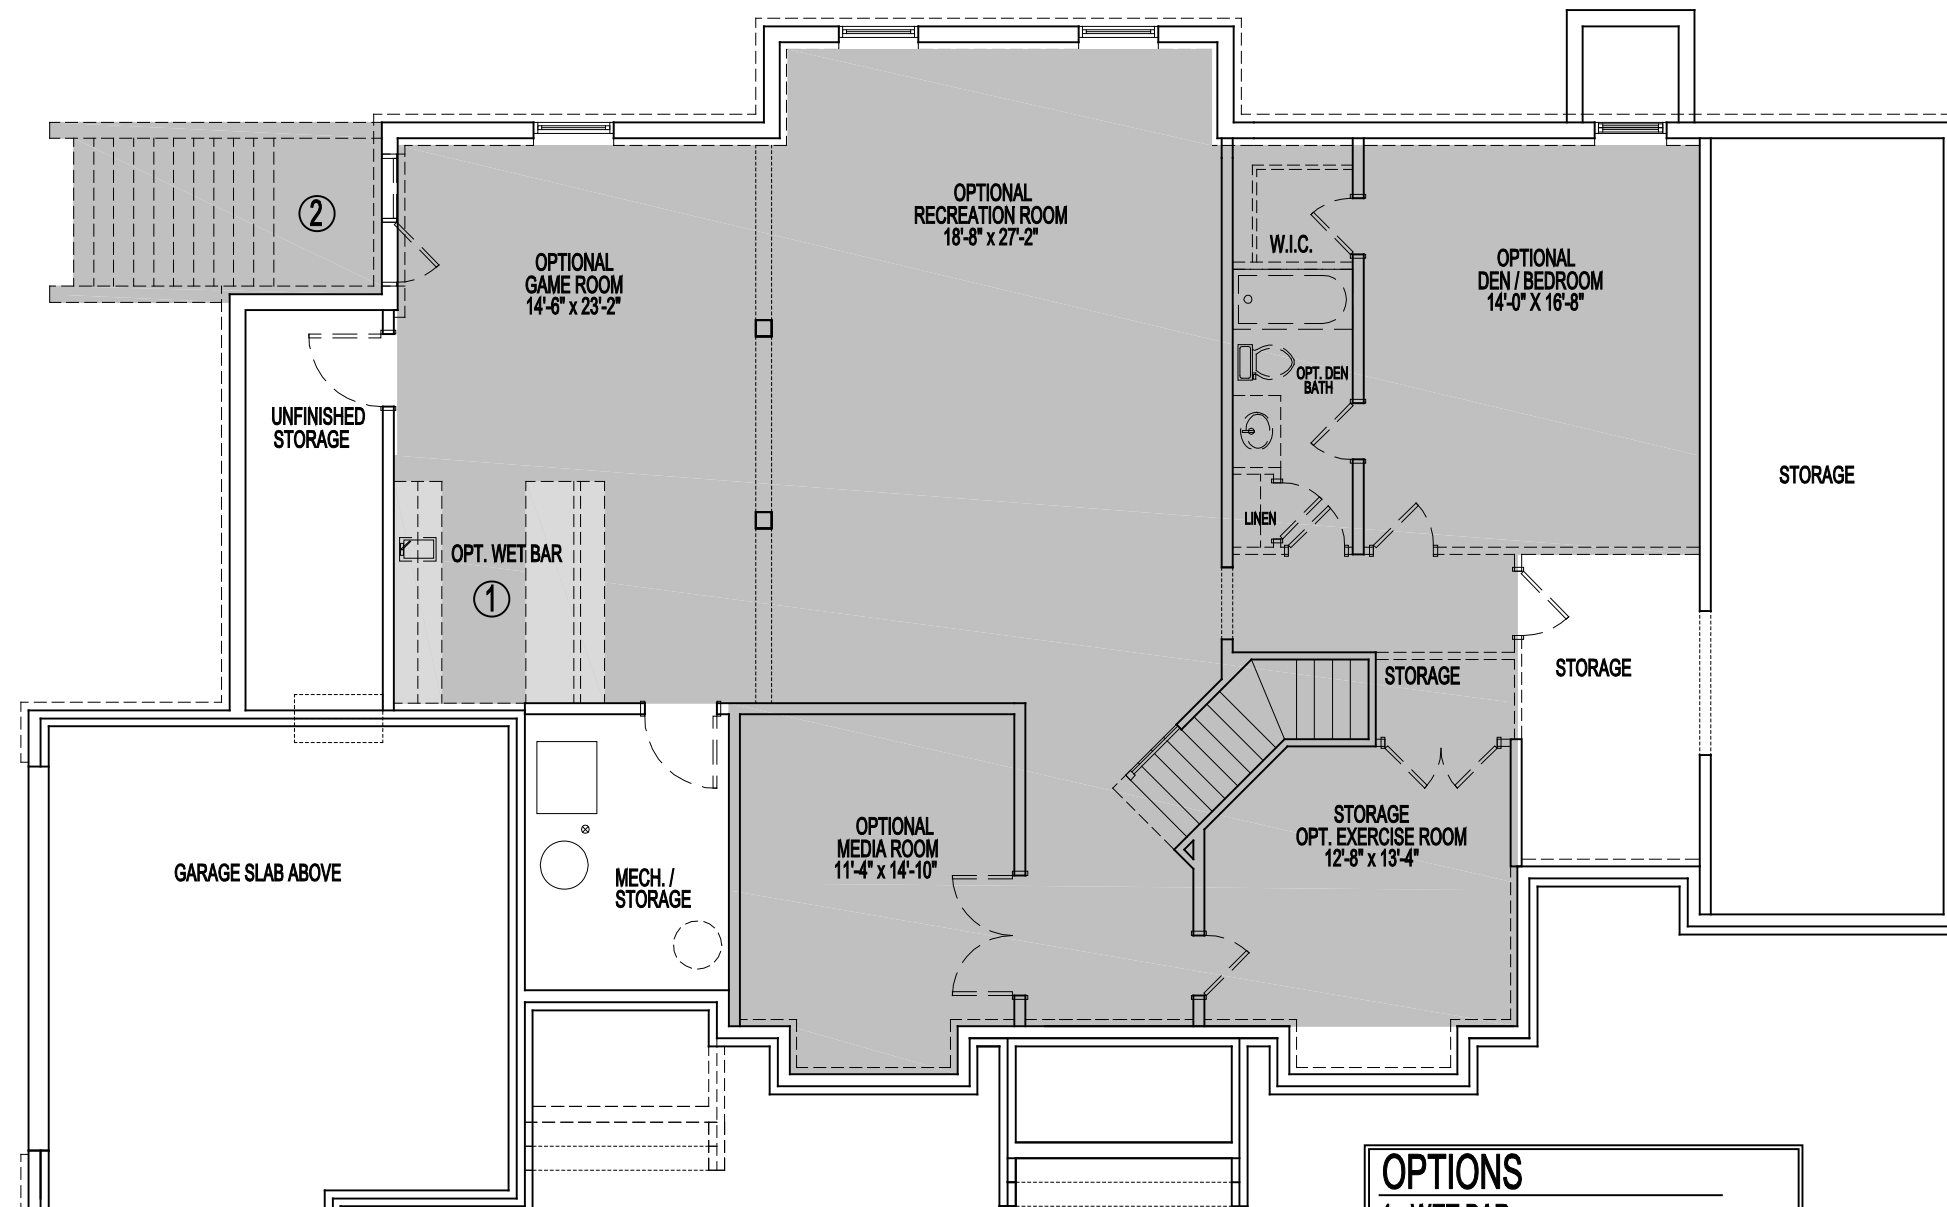

STANDARD FOUNDATION / BASEMENT PLAN


OPTIONS

1. WET BAR
2. AREAWAY

08-29-19

Room sizes for the Dining Room, Living Room, Library, Foyer, and Bedrooms at the front of the house may increase per Elevation. Alternate Elevations may include Bay or Box Bay Windows as well as building offsets.

See sales manager for floor plan and room size dimensions with Alternate Elevations.

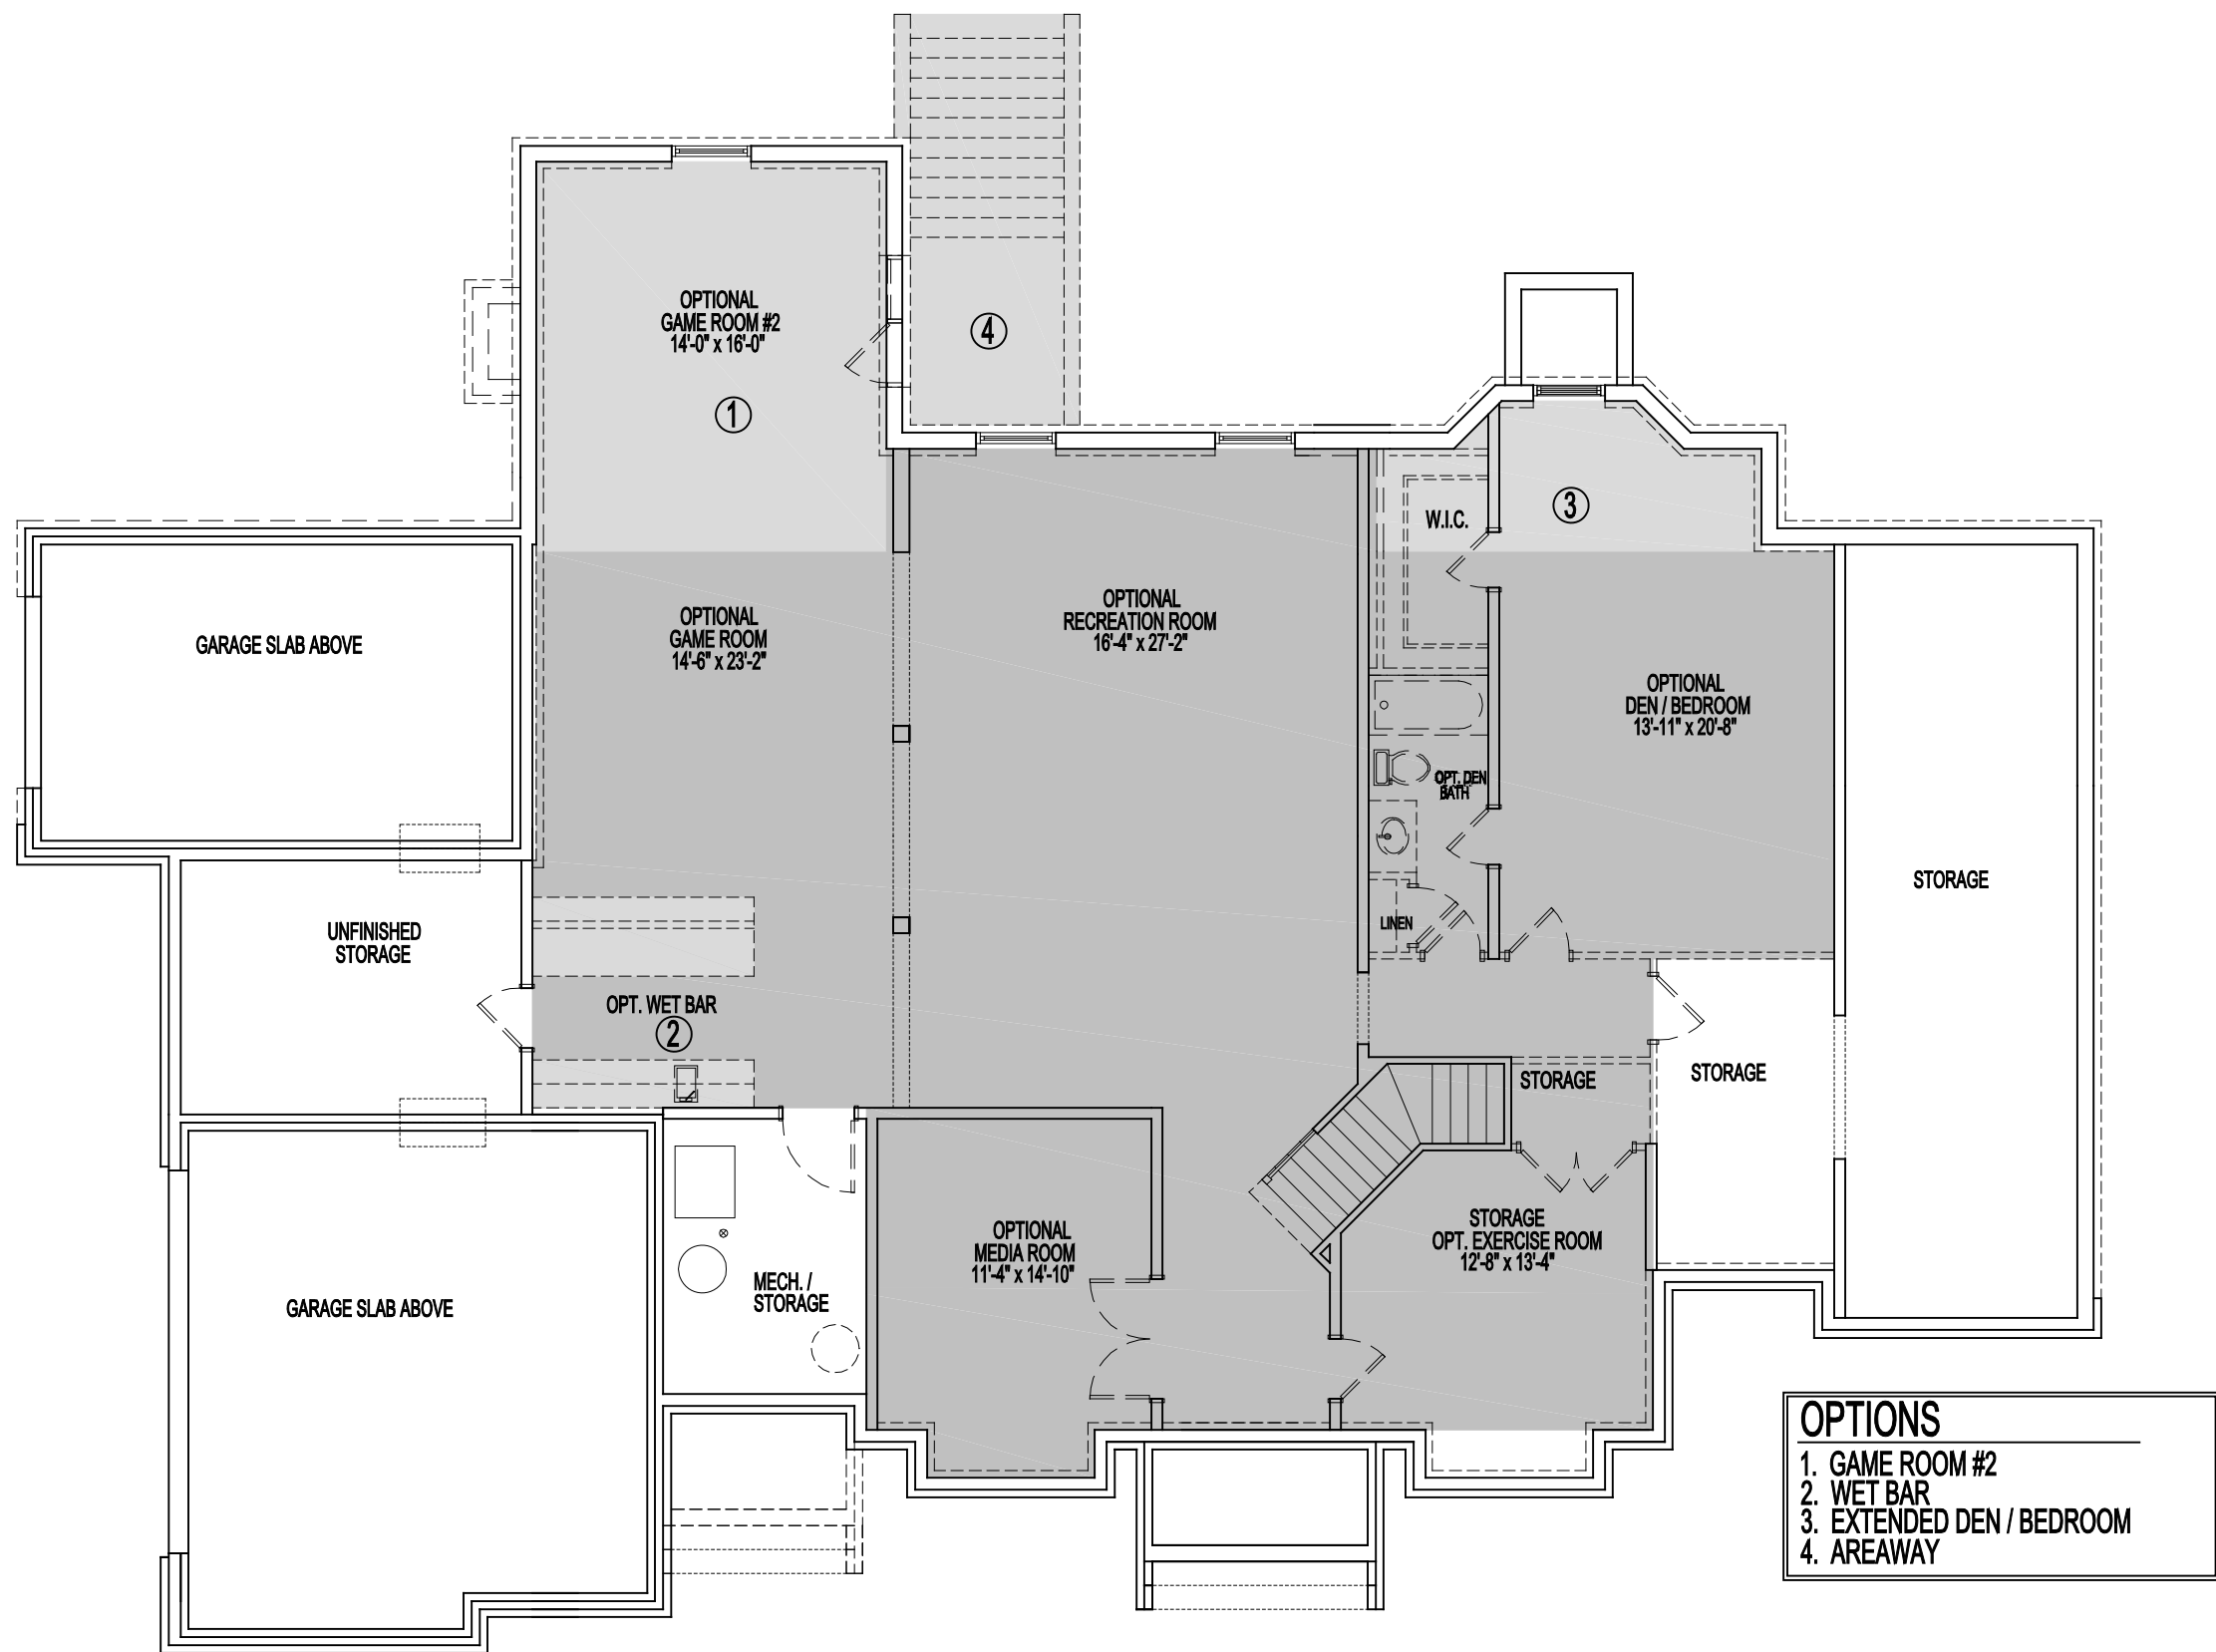

BASEMENT FLOOR PLAN

08-29-19

Room sizes for the Dining Room, Living Room, Library, Foyer, and Bedrooms at the front of the house may increase per Elevation. Alternate Elevations may include Bay or Box Bay Windows as well as building offsets.


See sales manager for floor plan and room size dimensions with Alternate Elevations.

ASH LAWN - COLLECTION I
COUNTRY KITCHEN
EXTERIOR ELEVATION OPTIONS



FRONT ELEVATION
ELEVATION #1 / 1A 08-29-19

STONE IS OPTIONAL

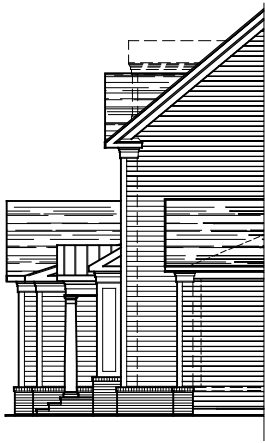

PARTIAL LEFT ELEVATION
ELEVATION #1A 08-29-19




FRONT ELEVATION
ELEVATION #1 / 1A 08-29-19
W/ MUDROOM DOOR



FRONT ELEVATION
ELEVATION #2A 08-29-19

STONE IS OPTIONAL

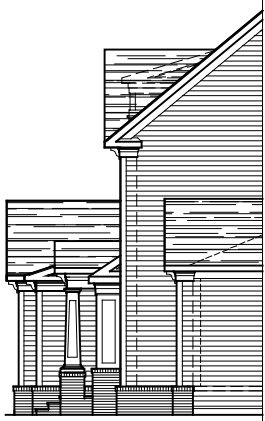

PARTIAL LEFT ELEVATION
ELEVATION #2A 08-29-19



FRONT ELEVATION
ELEVATION # 2A 08-29-19
W/ MUDROOM DOOR



FRONT ELEVATION
ELEVATION #3B 08-29-19

STONE IS OPTIONAL



PARTIAL LEFT ELEVATION
ELEVATION #3B 08-29-19



FRONT ELEVATION
ELEVATION #3B 08-29-19
W/ MUDROOM DOOR



FRONT ELEVATION
ELEVATION #4A 08-29-19



PARTIAL LEFT ELEVATION
ELEVATION #4A 08-29-19



FRONT ELEVATION
ELEVATION #4A
W/ MUDROOM DOOR



FRONT ELEVATION
ELEVATION #4A SIDING AND STONE 08-29-19




FRONT ELEVATION
ELEVATION #4B 08-29-19



PARTIAL LEFT ELEVATION
ELEVATION #4B 08-29-19



FRONT ELEVATION
ELEVATION #5A 08-29-19

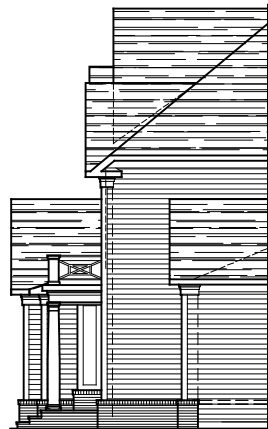

PARTIAL LEFT ELEVATION
ELEVATION #5A 08-29-19



FRONT ELEVATION
ELEVATION #5A / 5B
W/ MUDROOM DOOR 08-29-19



FRONT ELEVATION
ELEVATION #5A SIDING AND STONE 08-29-19



FRONT ELEVATION
ELEVATION #5B 08-29-19

STONE IS OPTIONAL




PARTIAL LEFT ELEVATION
ELEVATION #5B 08-29-19



FRONT ELEVATION
ELEVATION #6A 08-29-19

STONE IS OPTIONAL

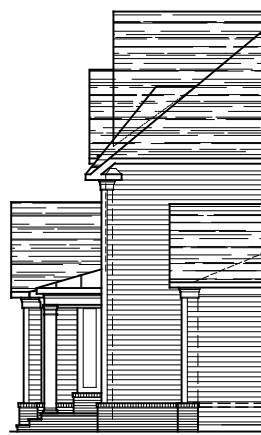

PARTIAL LEFT ELEVATION
ELEVATION #6A 08-29-19



FRONT ELEVATION
ELEVATION #6A
W/ MUDROOM DOOR 08-29-19



FRONT ELEVATION
ELEVATION #6A SIDING AND STONE 08-29-19



FRONT ELEVATION
ELEVATION #2A
W/ FRONT LOAD 1-CAR GARAGE 08-29-19

STONE IS OPTIONAL