



# PIEDMONT - COUNTRY HOME COLLECTION

## STANDARD PLAN AND STRUCTURAL OPTIONS

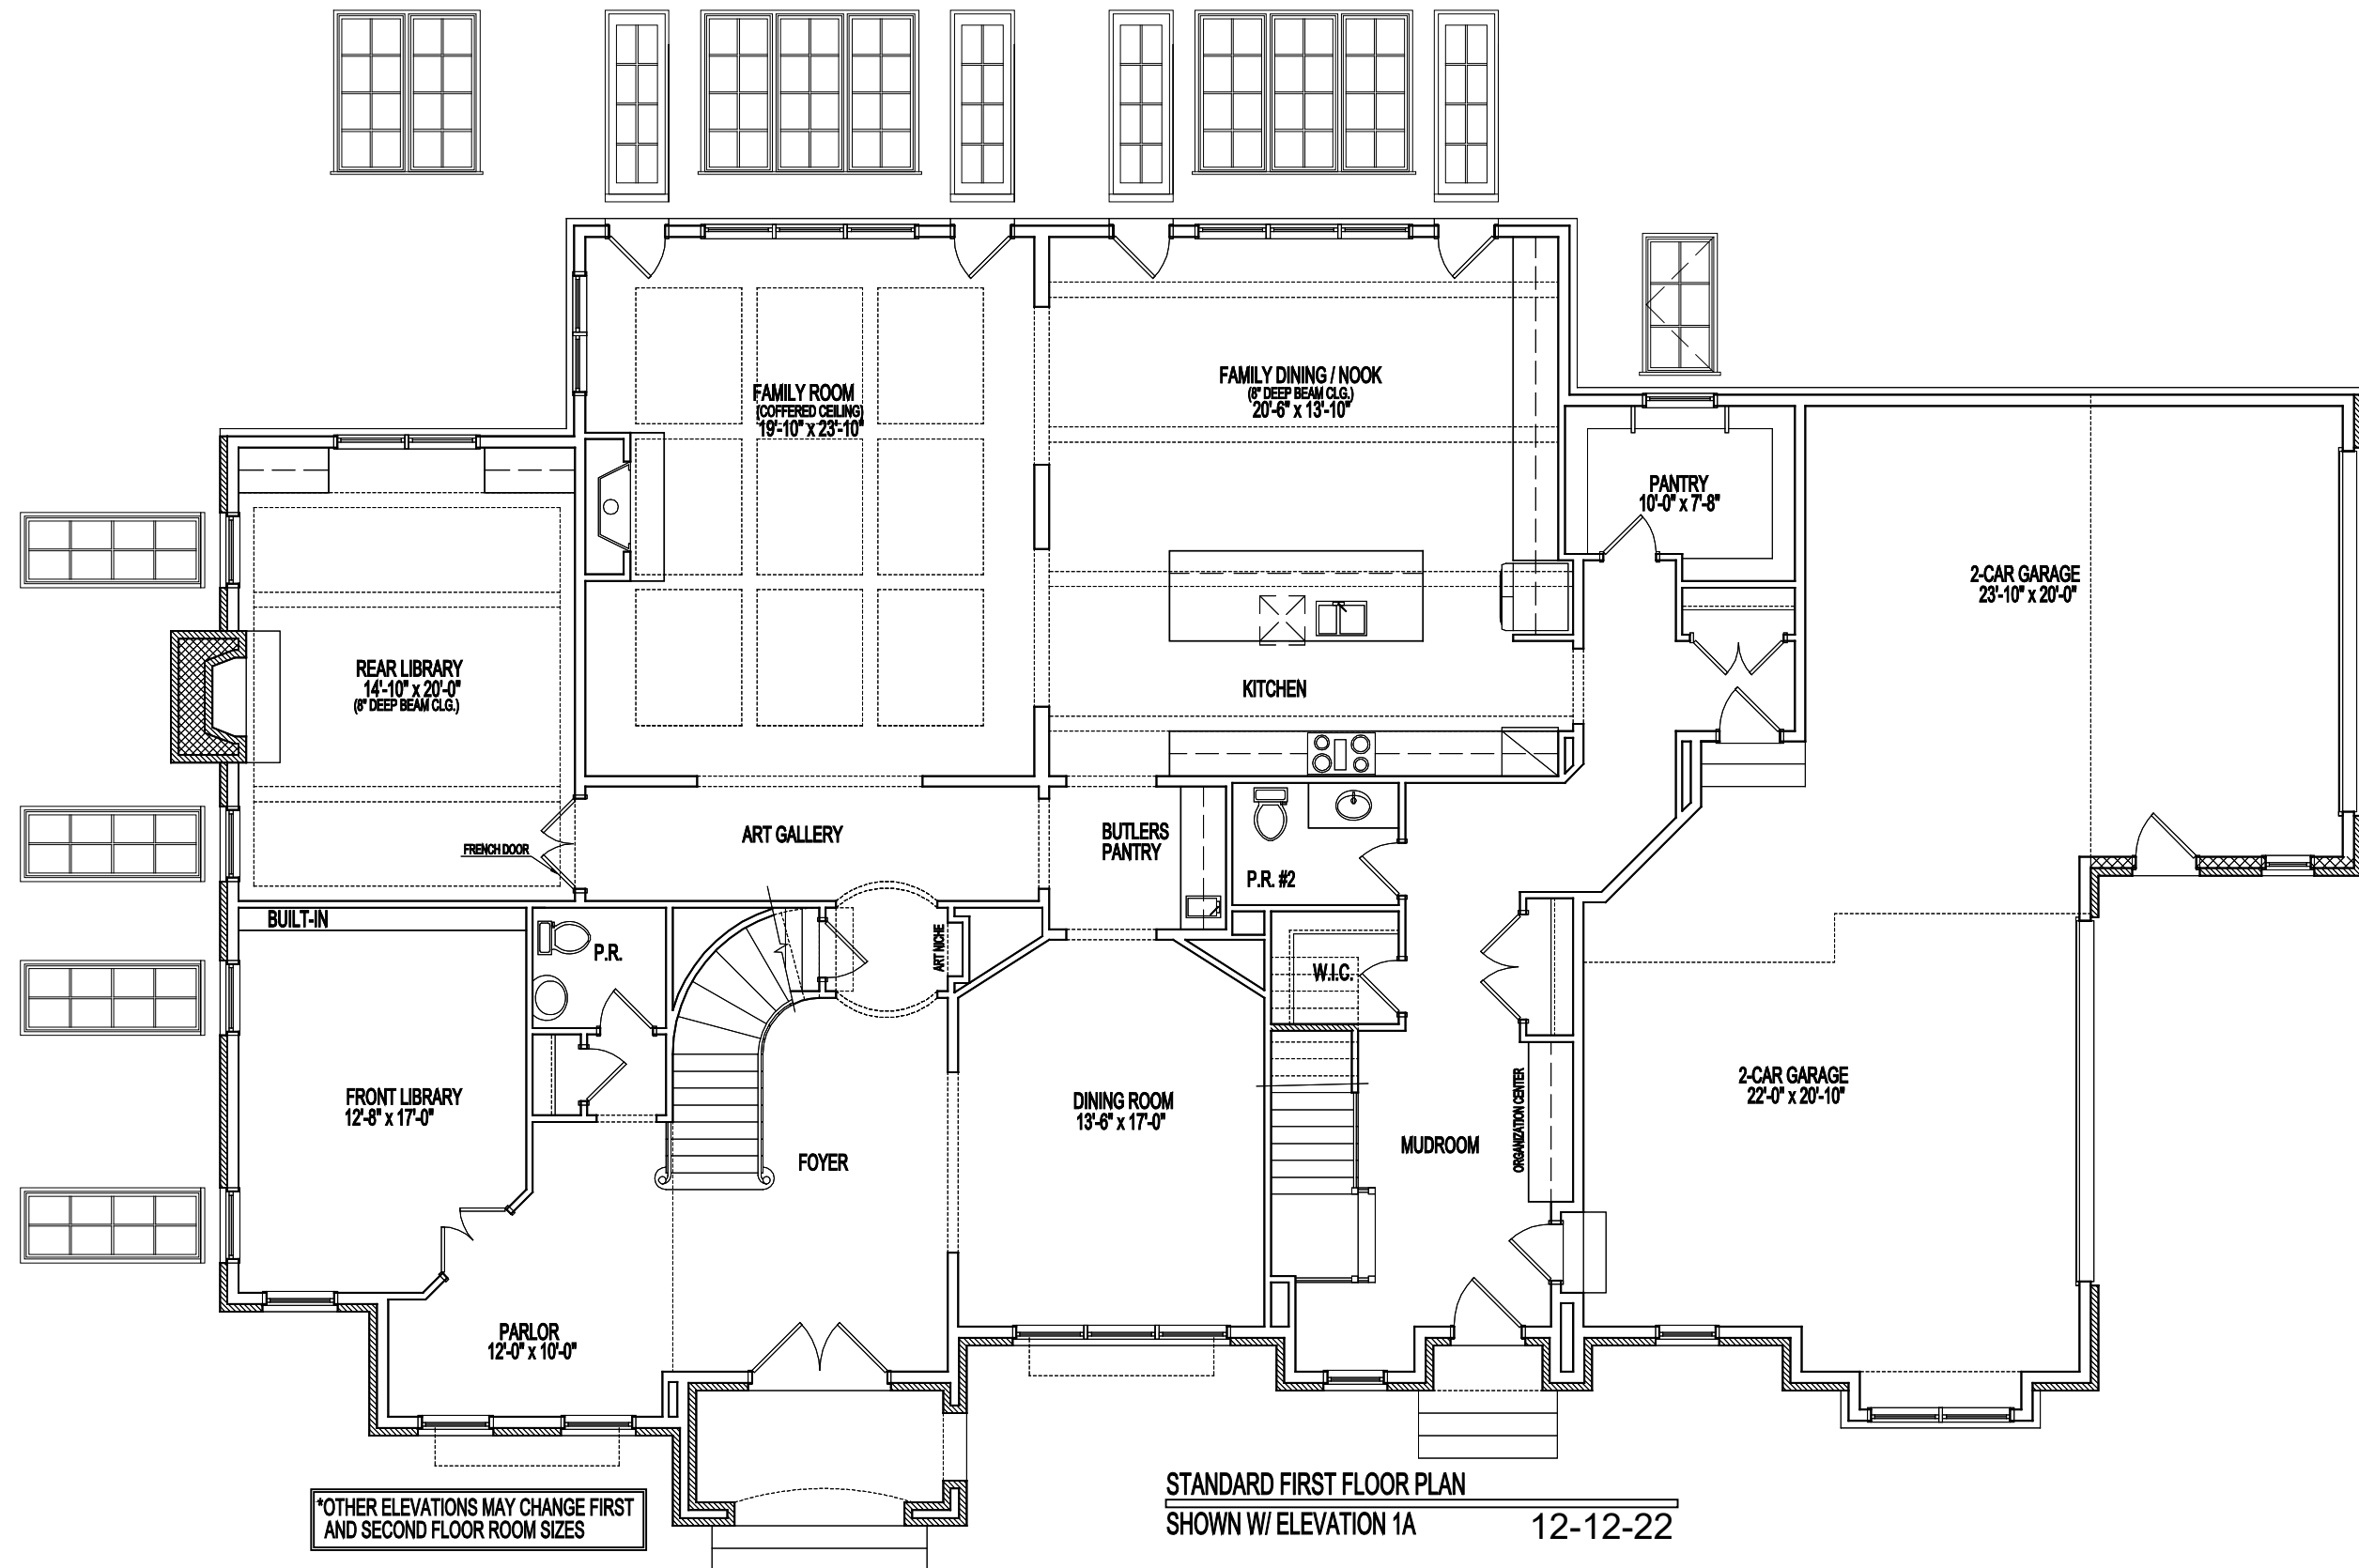

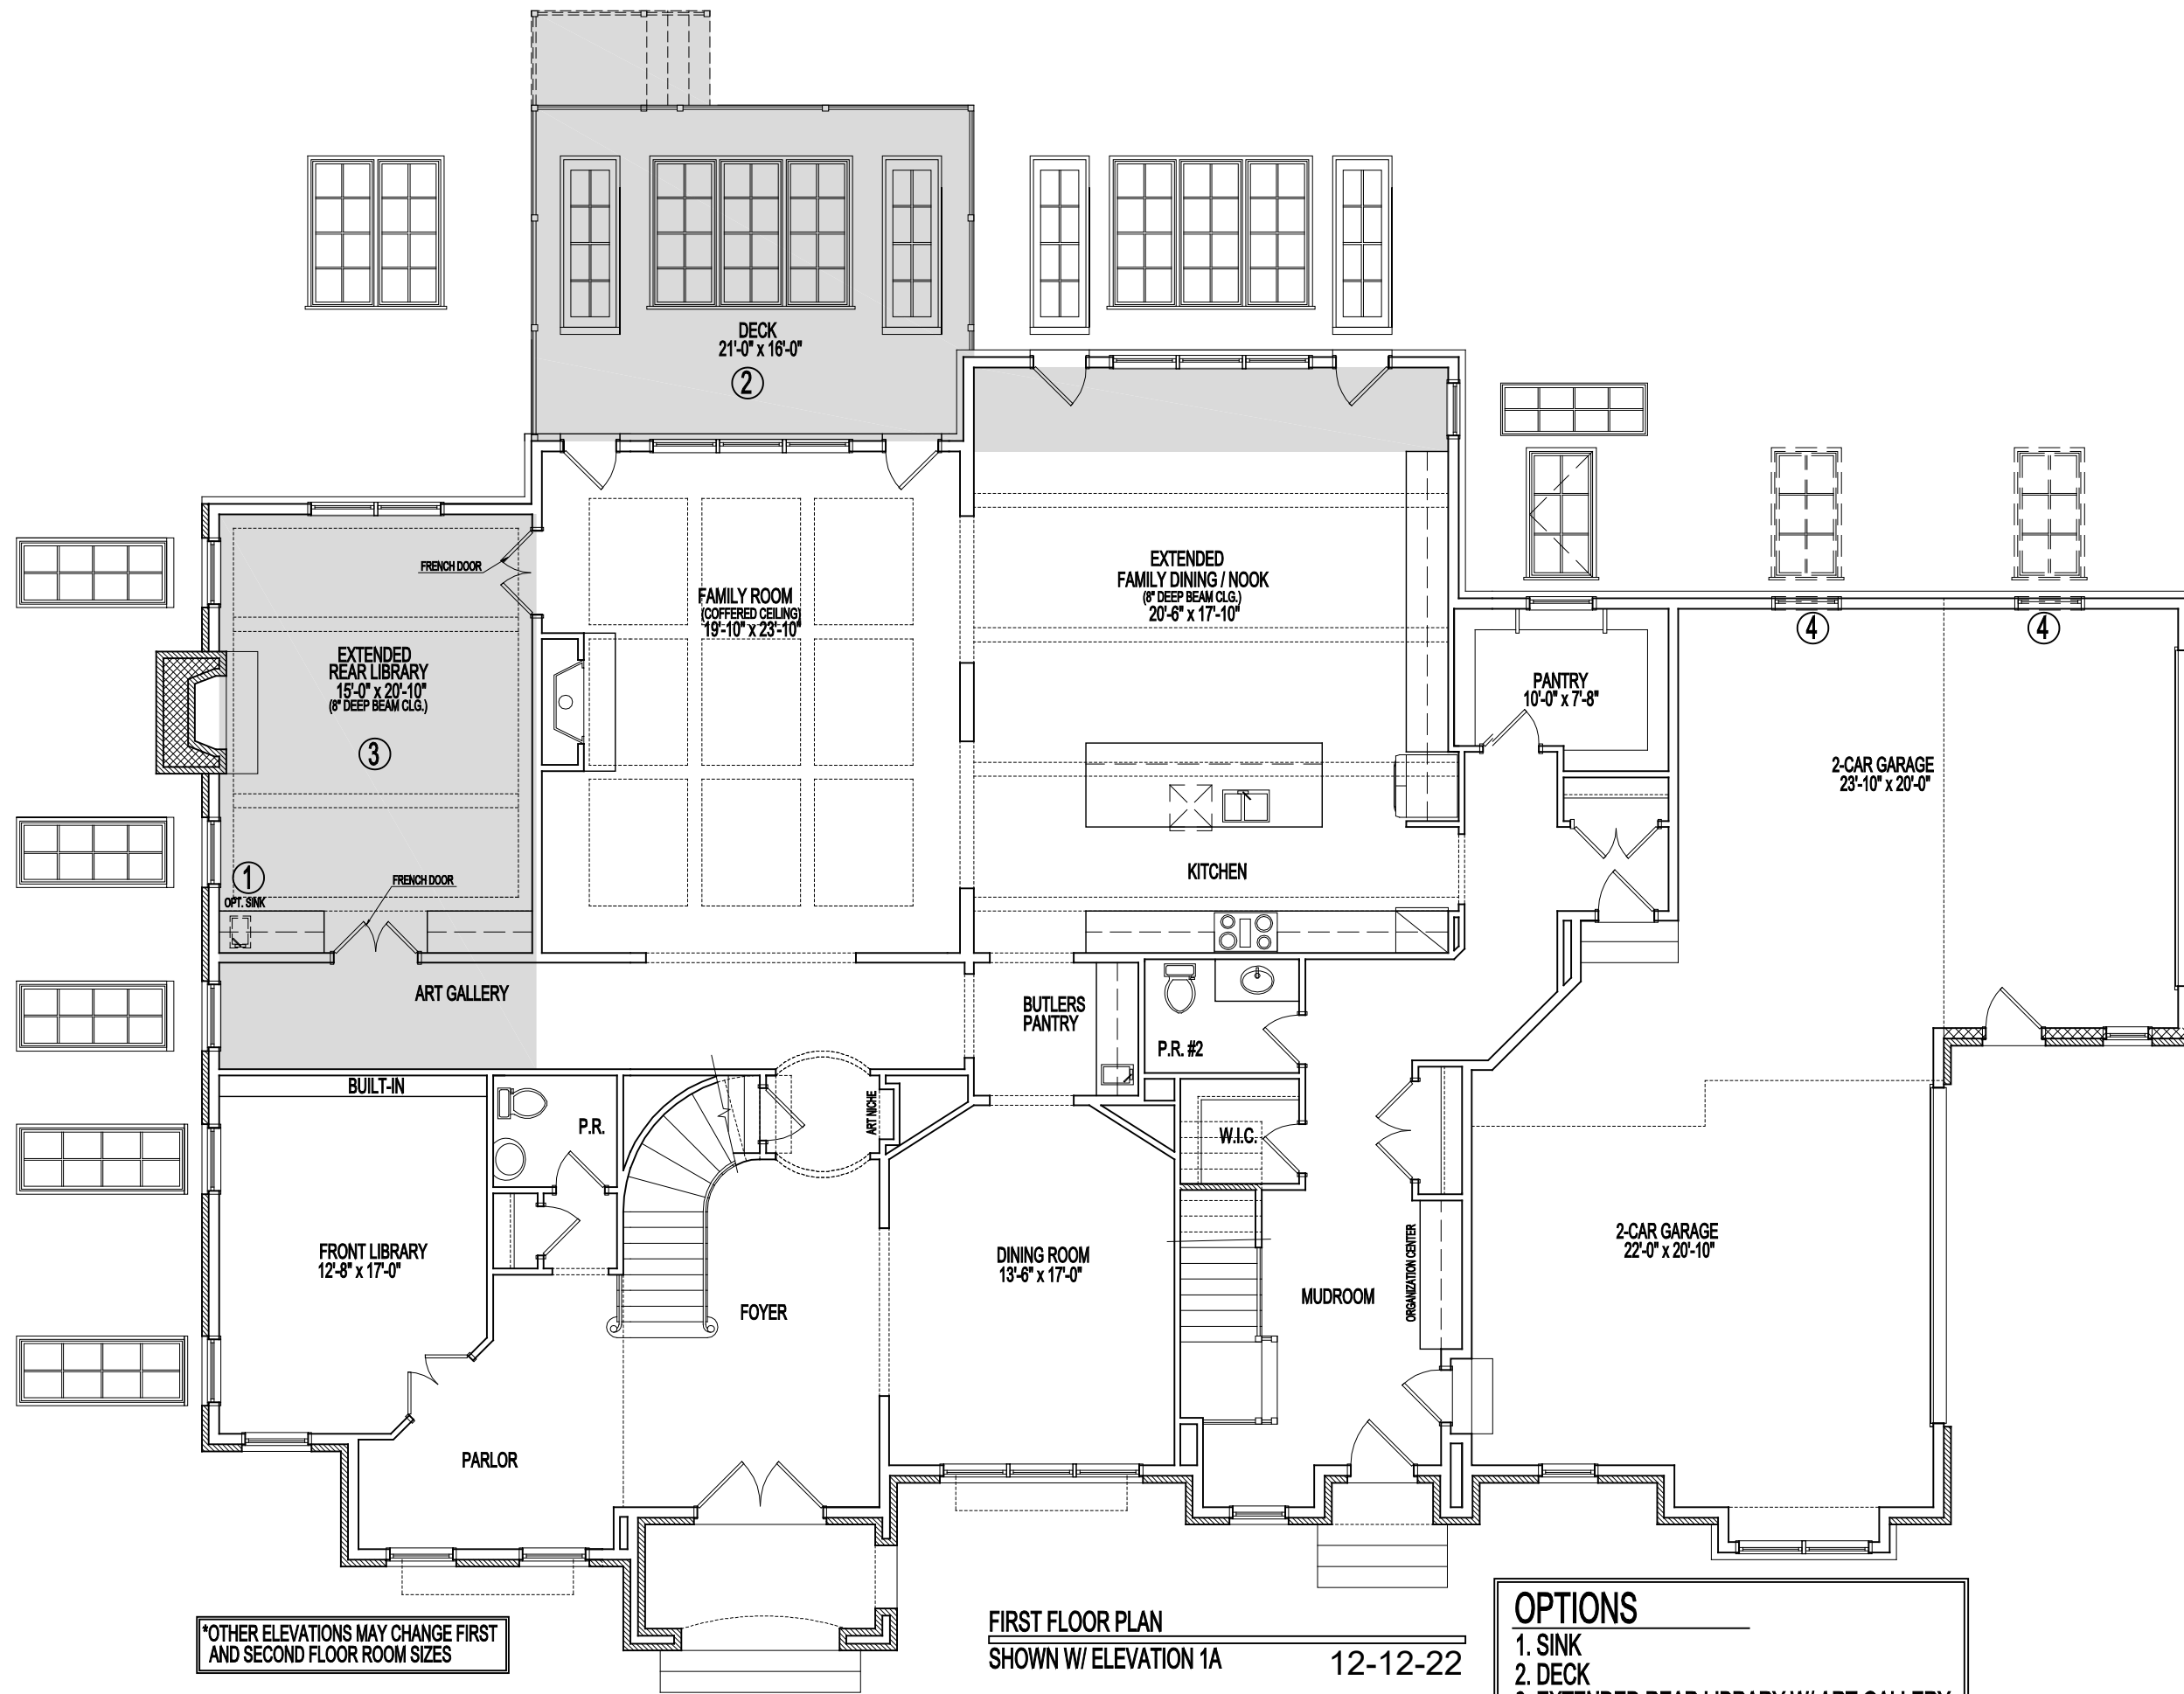


\*OTHER ELEVATIONS MAY CHANGE FIRST AND SECOND FLOOR ROOM SIZES

FIRST FLOOR PLAN  
 SHOWN W/ ELEVATION 1A 12-12-22

- OPTIONS**
- 1. SINK
  - 2. DECK
  - 3. EXTENDED REAR LIBRARY W/ ART GALLERY
  - 4. GARAGE WINDOWS

# MULTI-GENERATIONAL LIVING OPTIONS

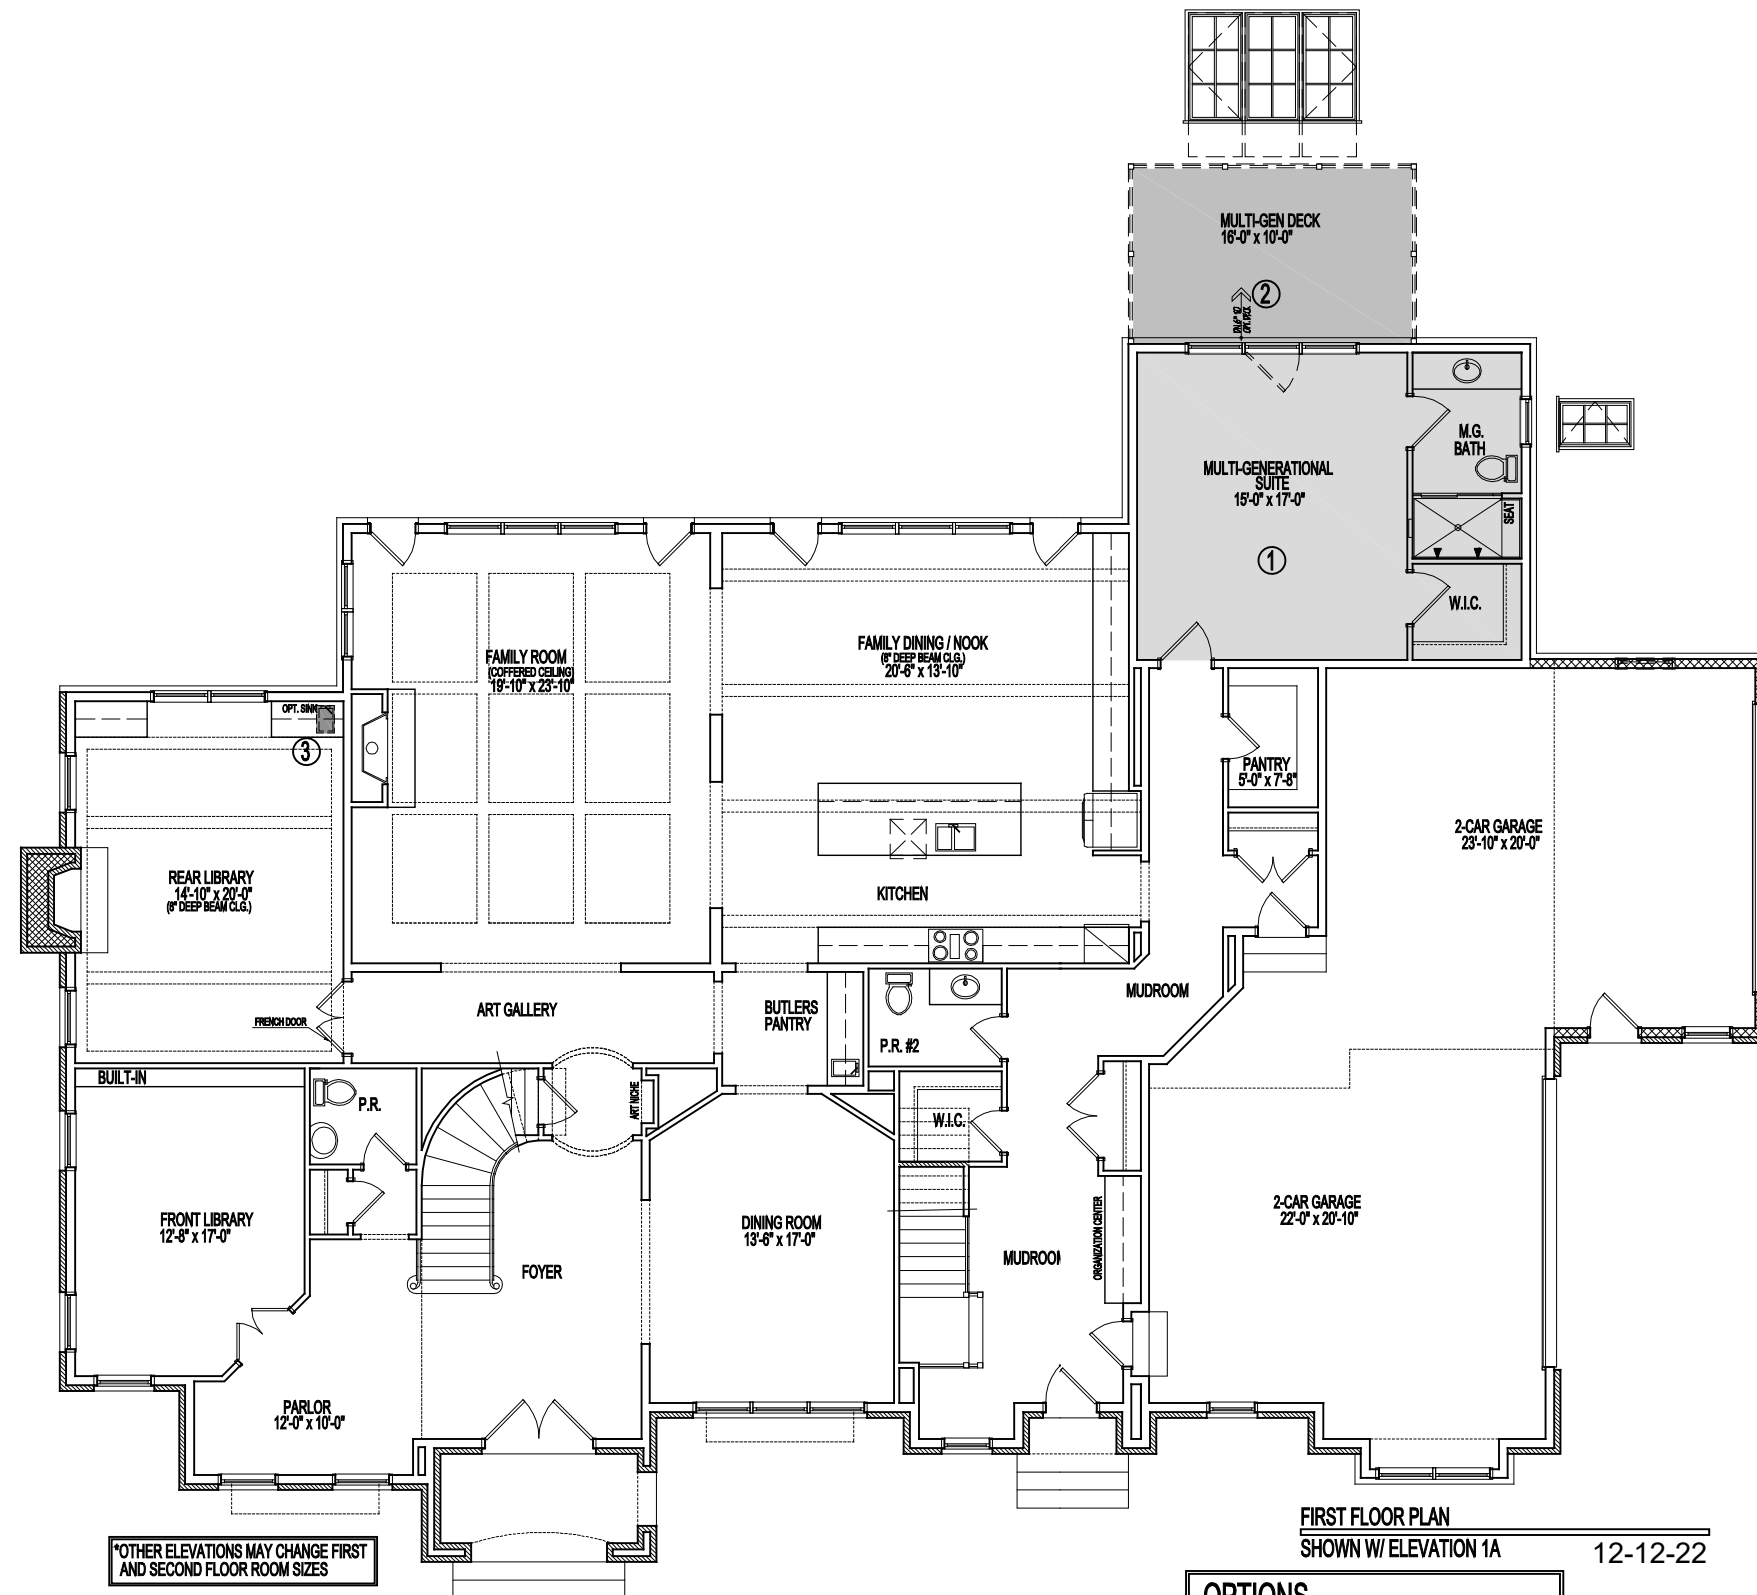


\*OTHER ELEVATIONS MAY CHANGE FIRST AND SECOND FLOOR ROOM SIZES

FIRST FLOOR PLAN  
 SHOWN W/ ELEVATION 1A  
 12-12-22

- OPTIONS**
1. MULTI-GENERATIONAL SUITE
  2. MULTI-GEN DECK
  3. SINK

# MULTI-GENERATIONAL LIVING OPTIONS

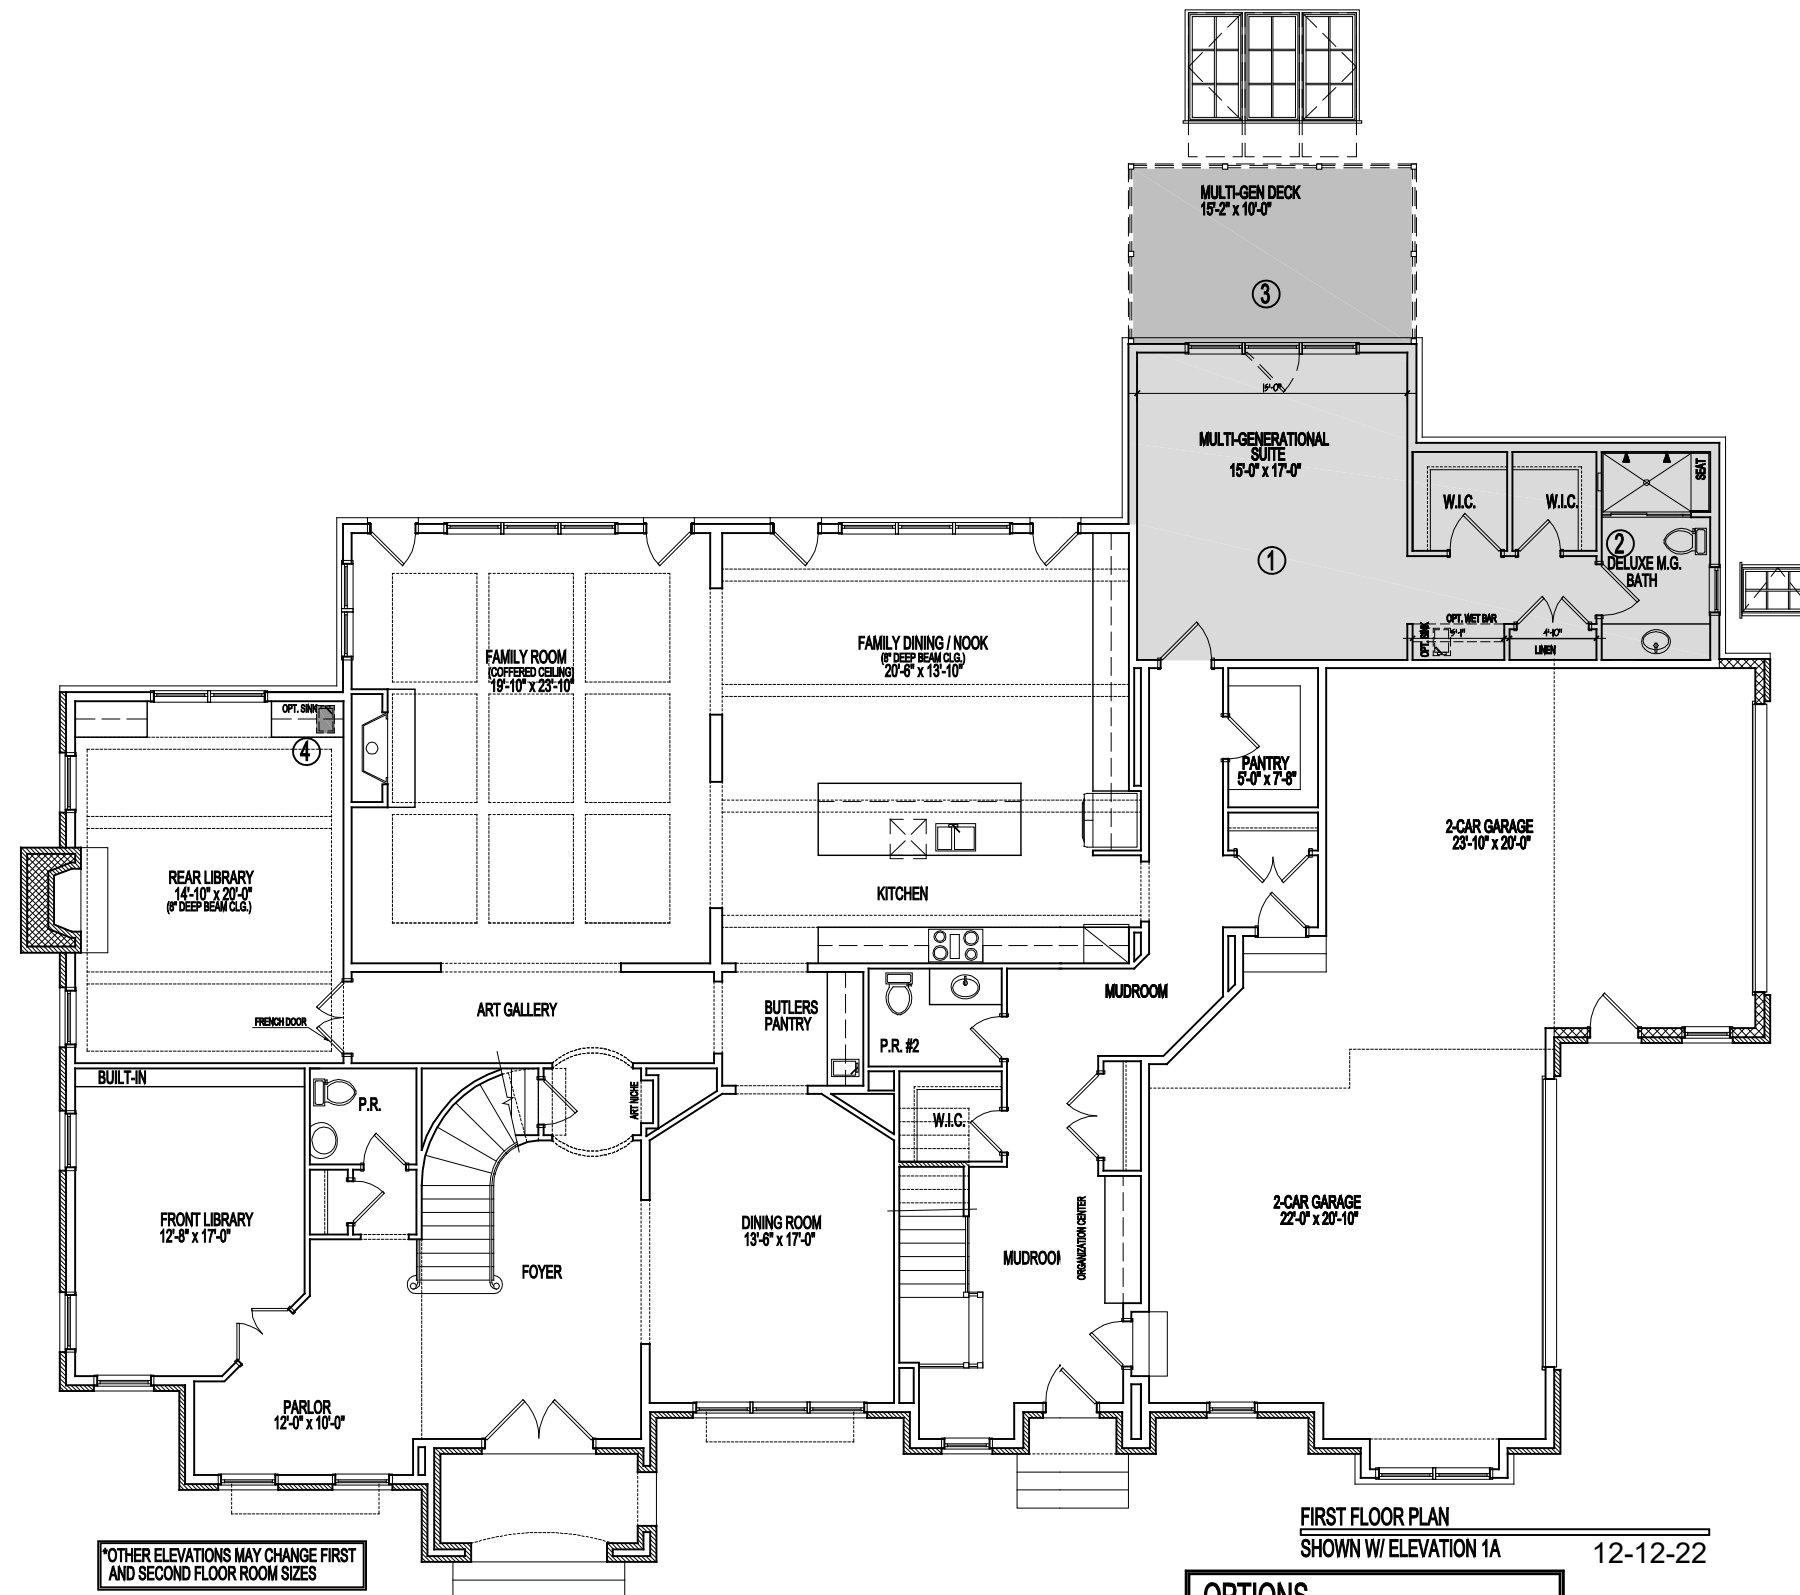





\*OTHER ELEVATIONS MAY CHANGE FIRST AND SECOND FLOOR ROOM SIZES


FIRST FLOOR PLAN  
 SHOWN W/ ELEVATION 1A  
 12-12-22

- OPTIONS**
1. MULTI-GENERATIONAL SUITE
  2. DELUXE BATH
  3. MULTI-GEN DECK
  4. SINK


# MULTI-GENERATIONAL LIVING OPTIONS

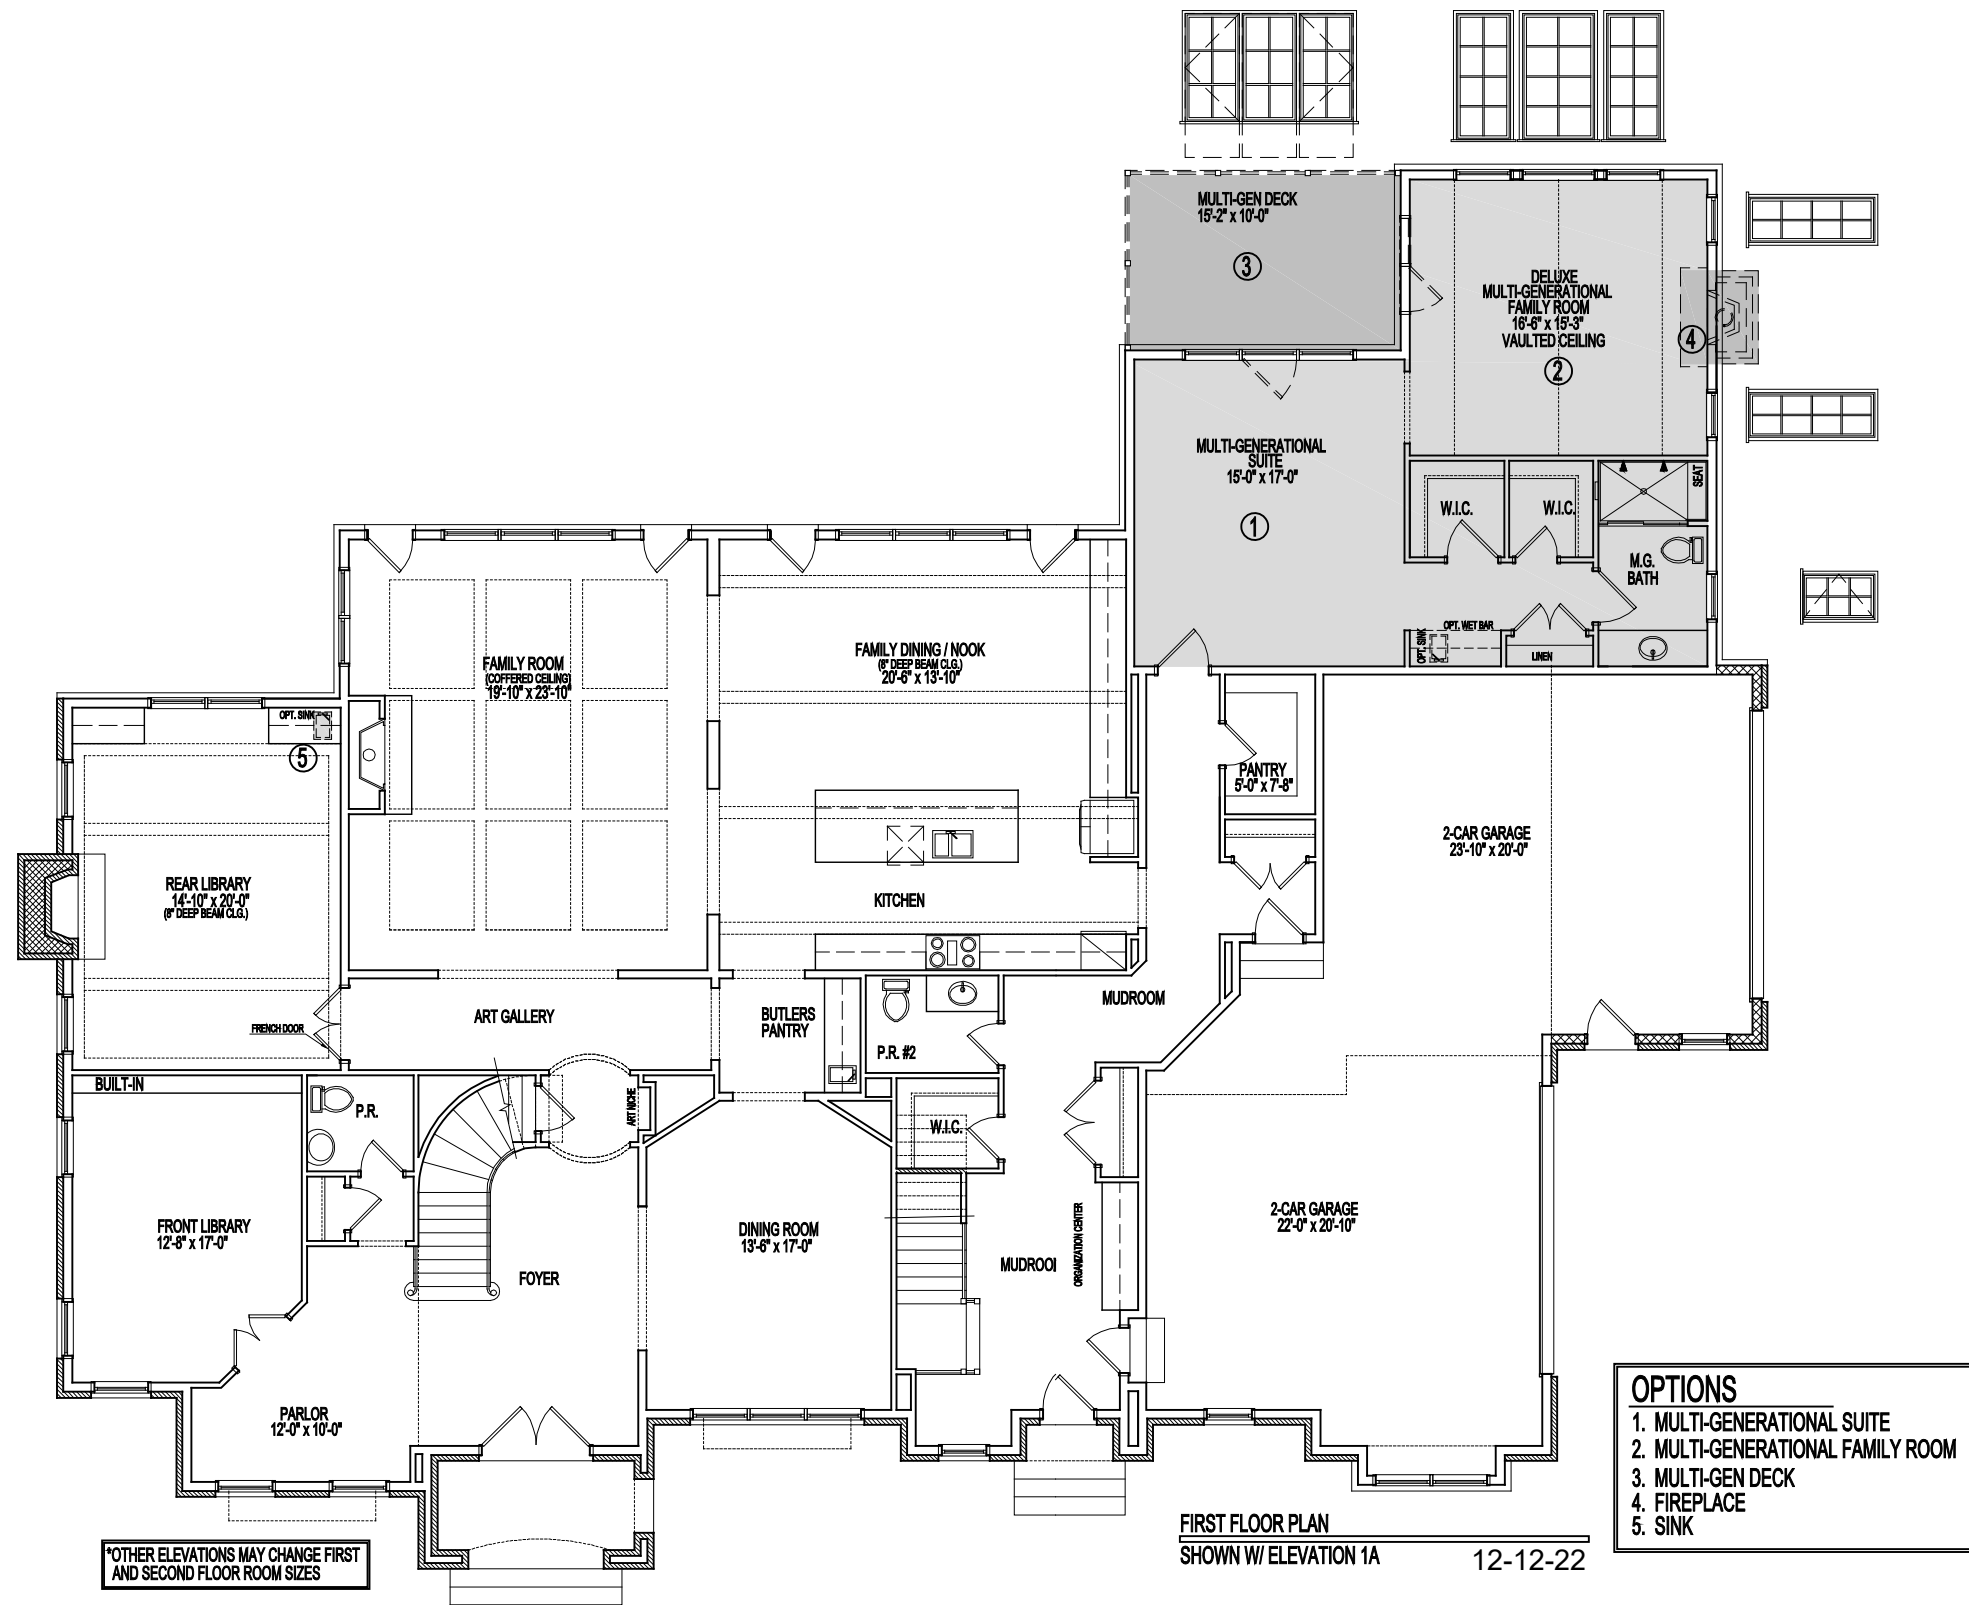

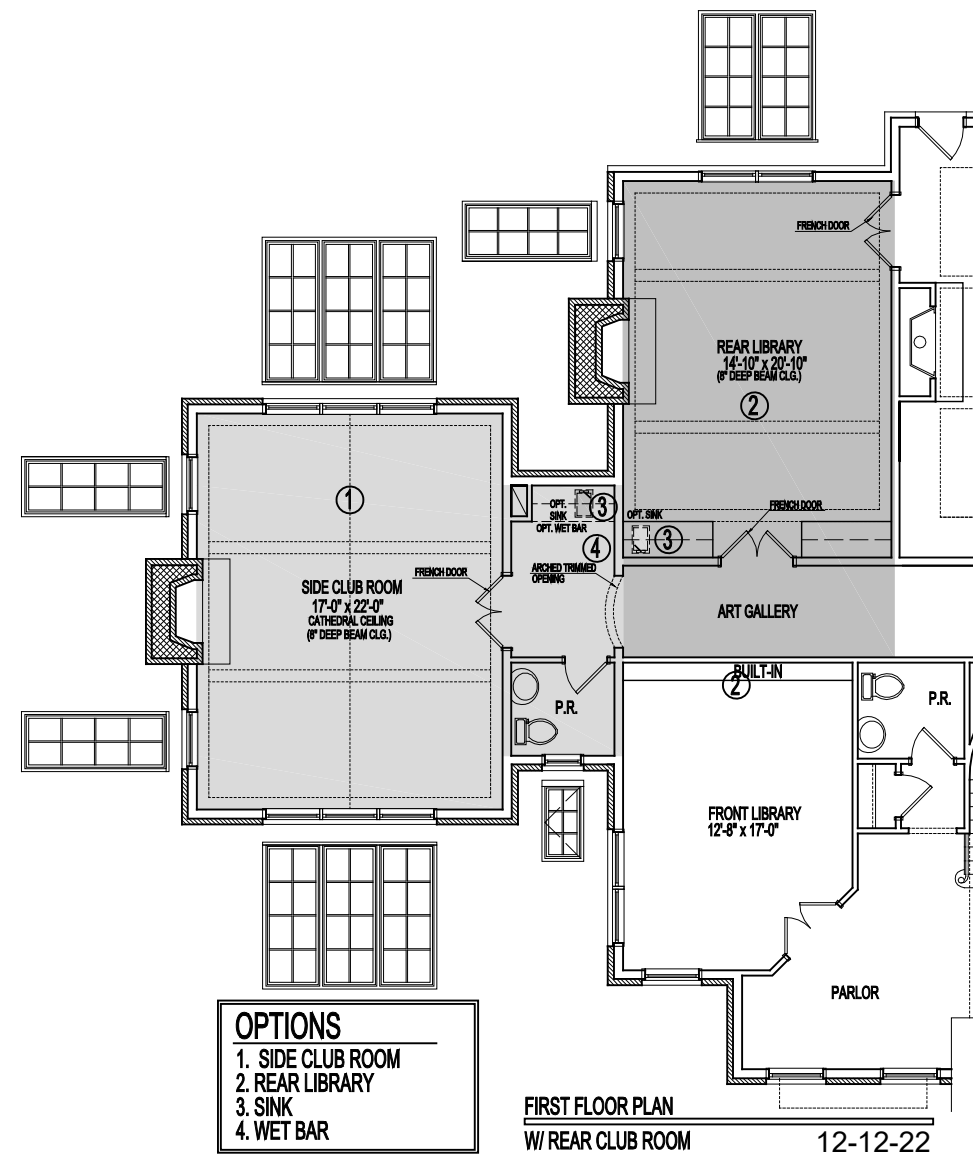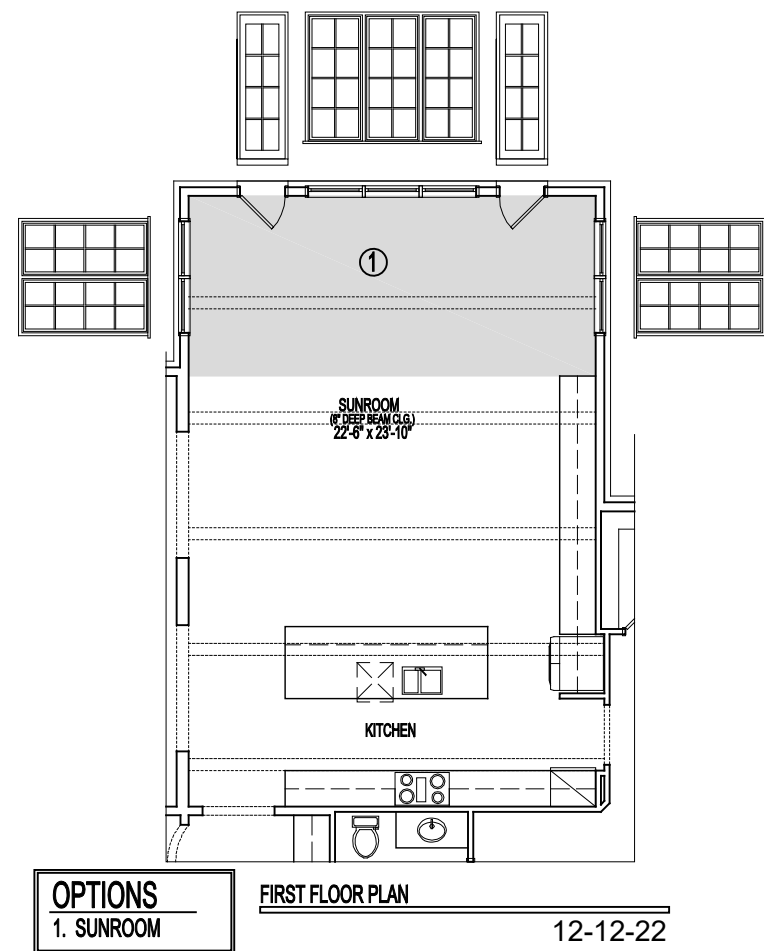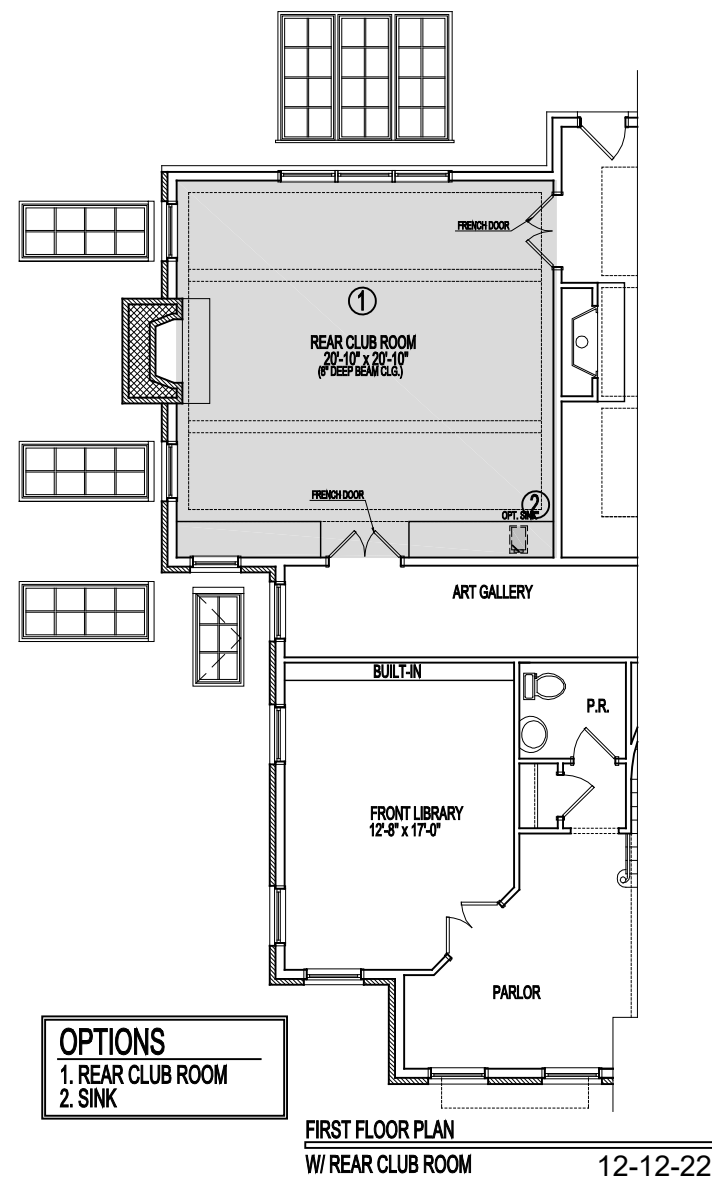


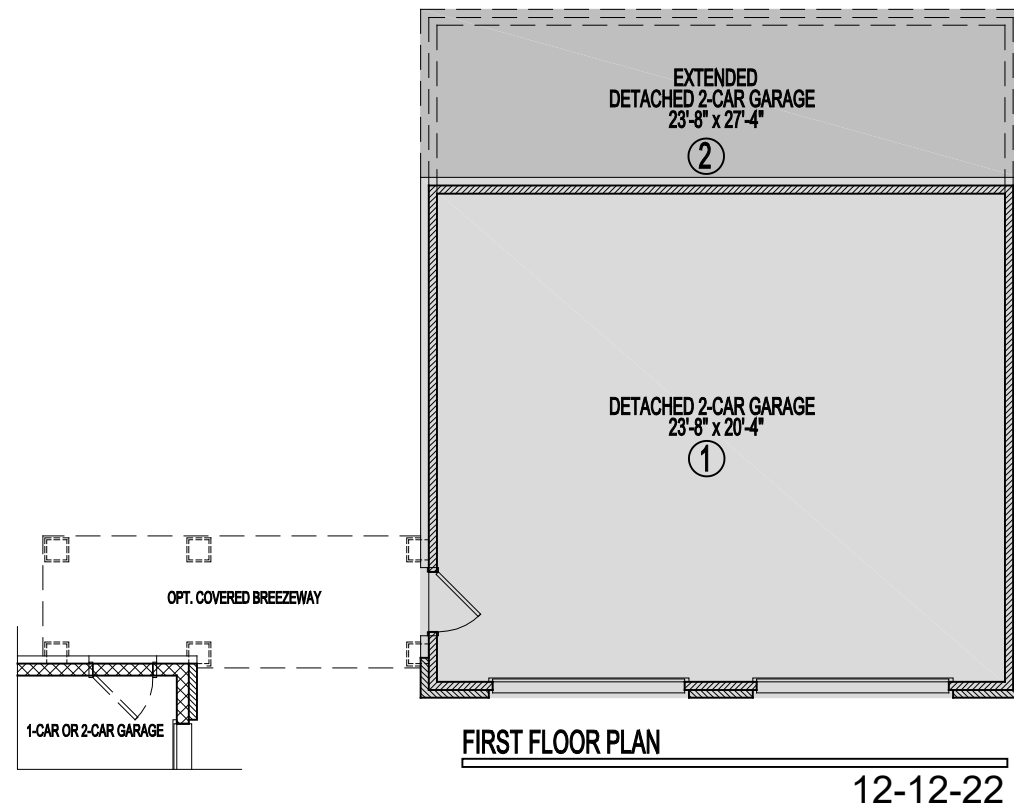

- OPTIONS**
1. DETACHED 2-CAR GARAGE  
W/ 2x4 10'-1" WALL
  2. EXTENDED DETACHED 2-CAR GARAGE

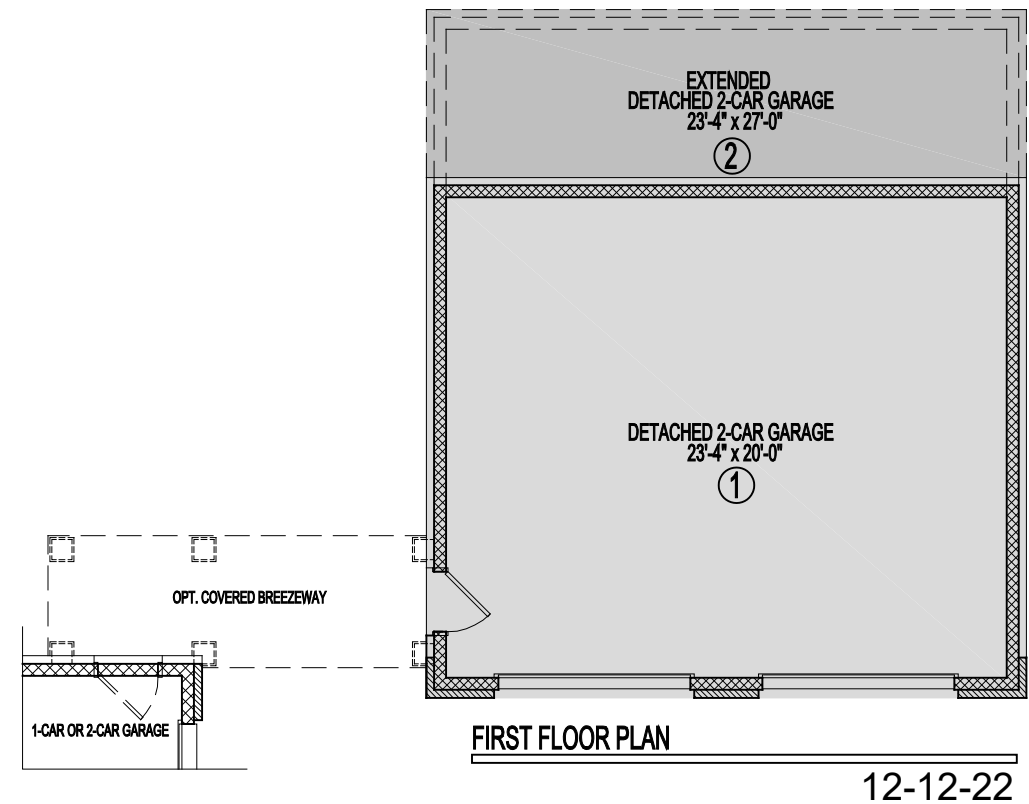

- OPTIONS**
1. DETACHED 2-CAR GARAGE  
W/ 2x6 12'-1" WALL
  2. EXTENDED DETACHED 2-CAR GARAGE

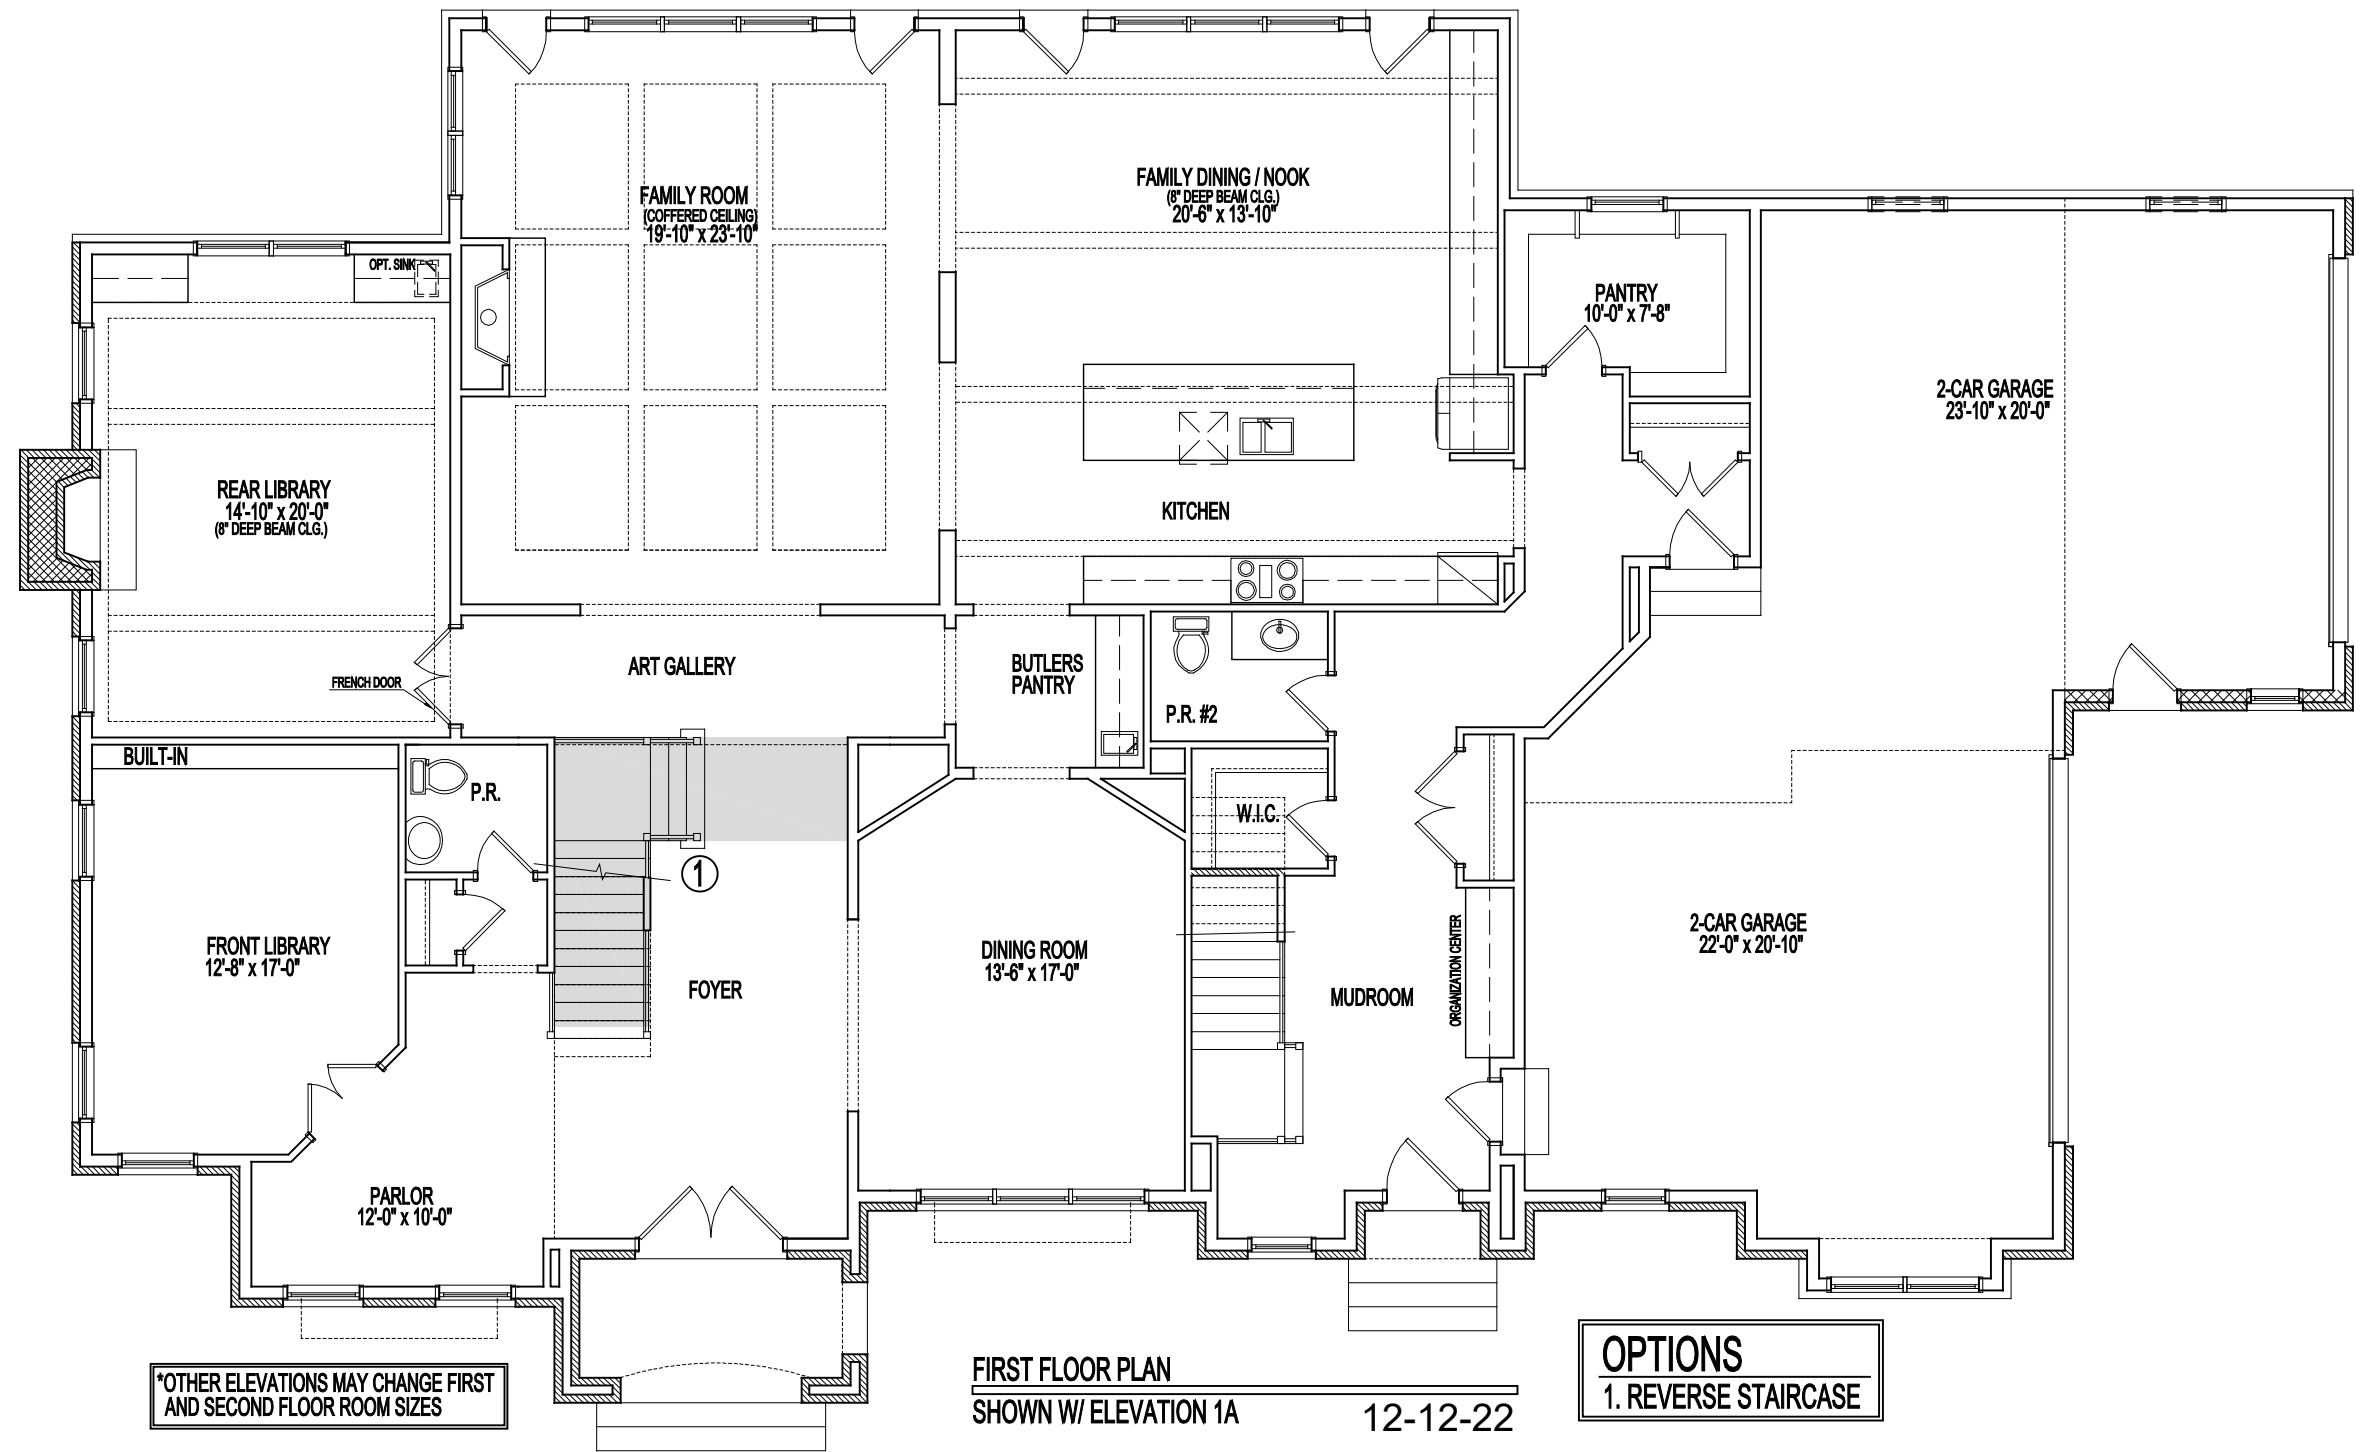


\*OTHER ELEVATIONS MAY CHANGE FIRST AND SECOND FLOOR ROOM SIZES

FIRST FLOOR PLAN  
 SHOWN W/ ELEVATION 1A 12-12-22

OPTIONS  
 1. REVERSE STAIRCASE




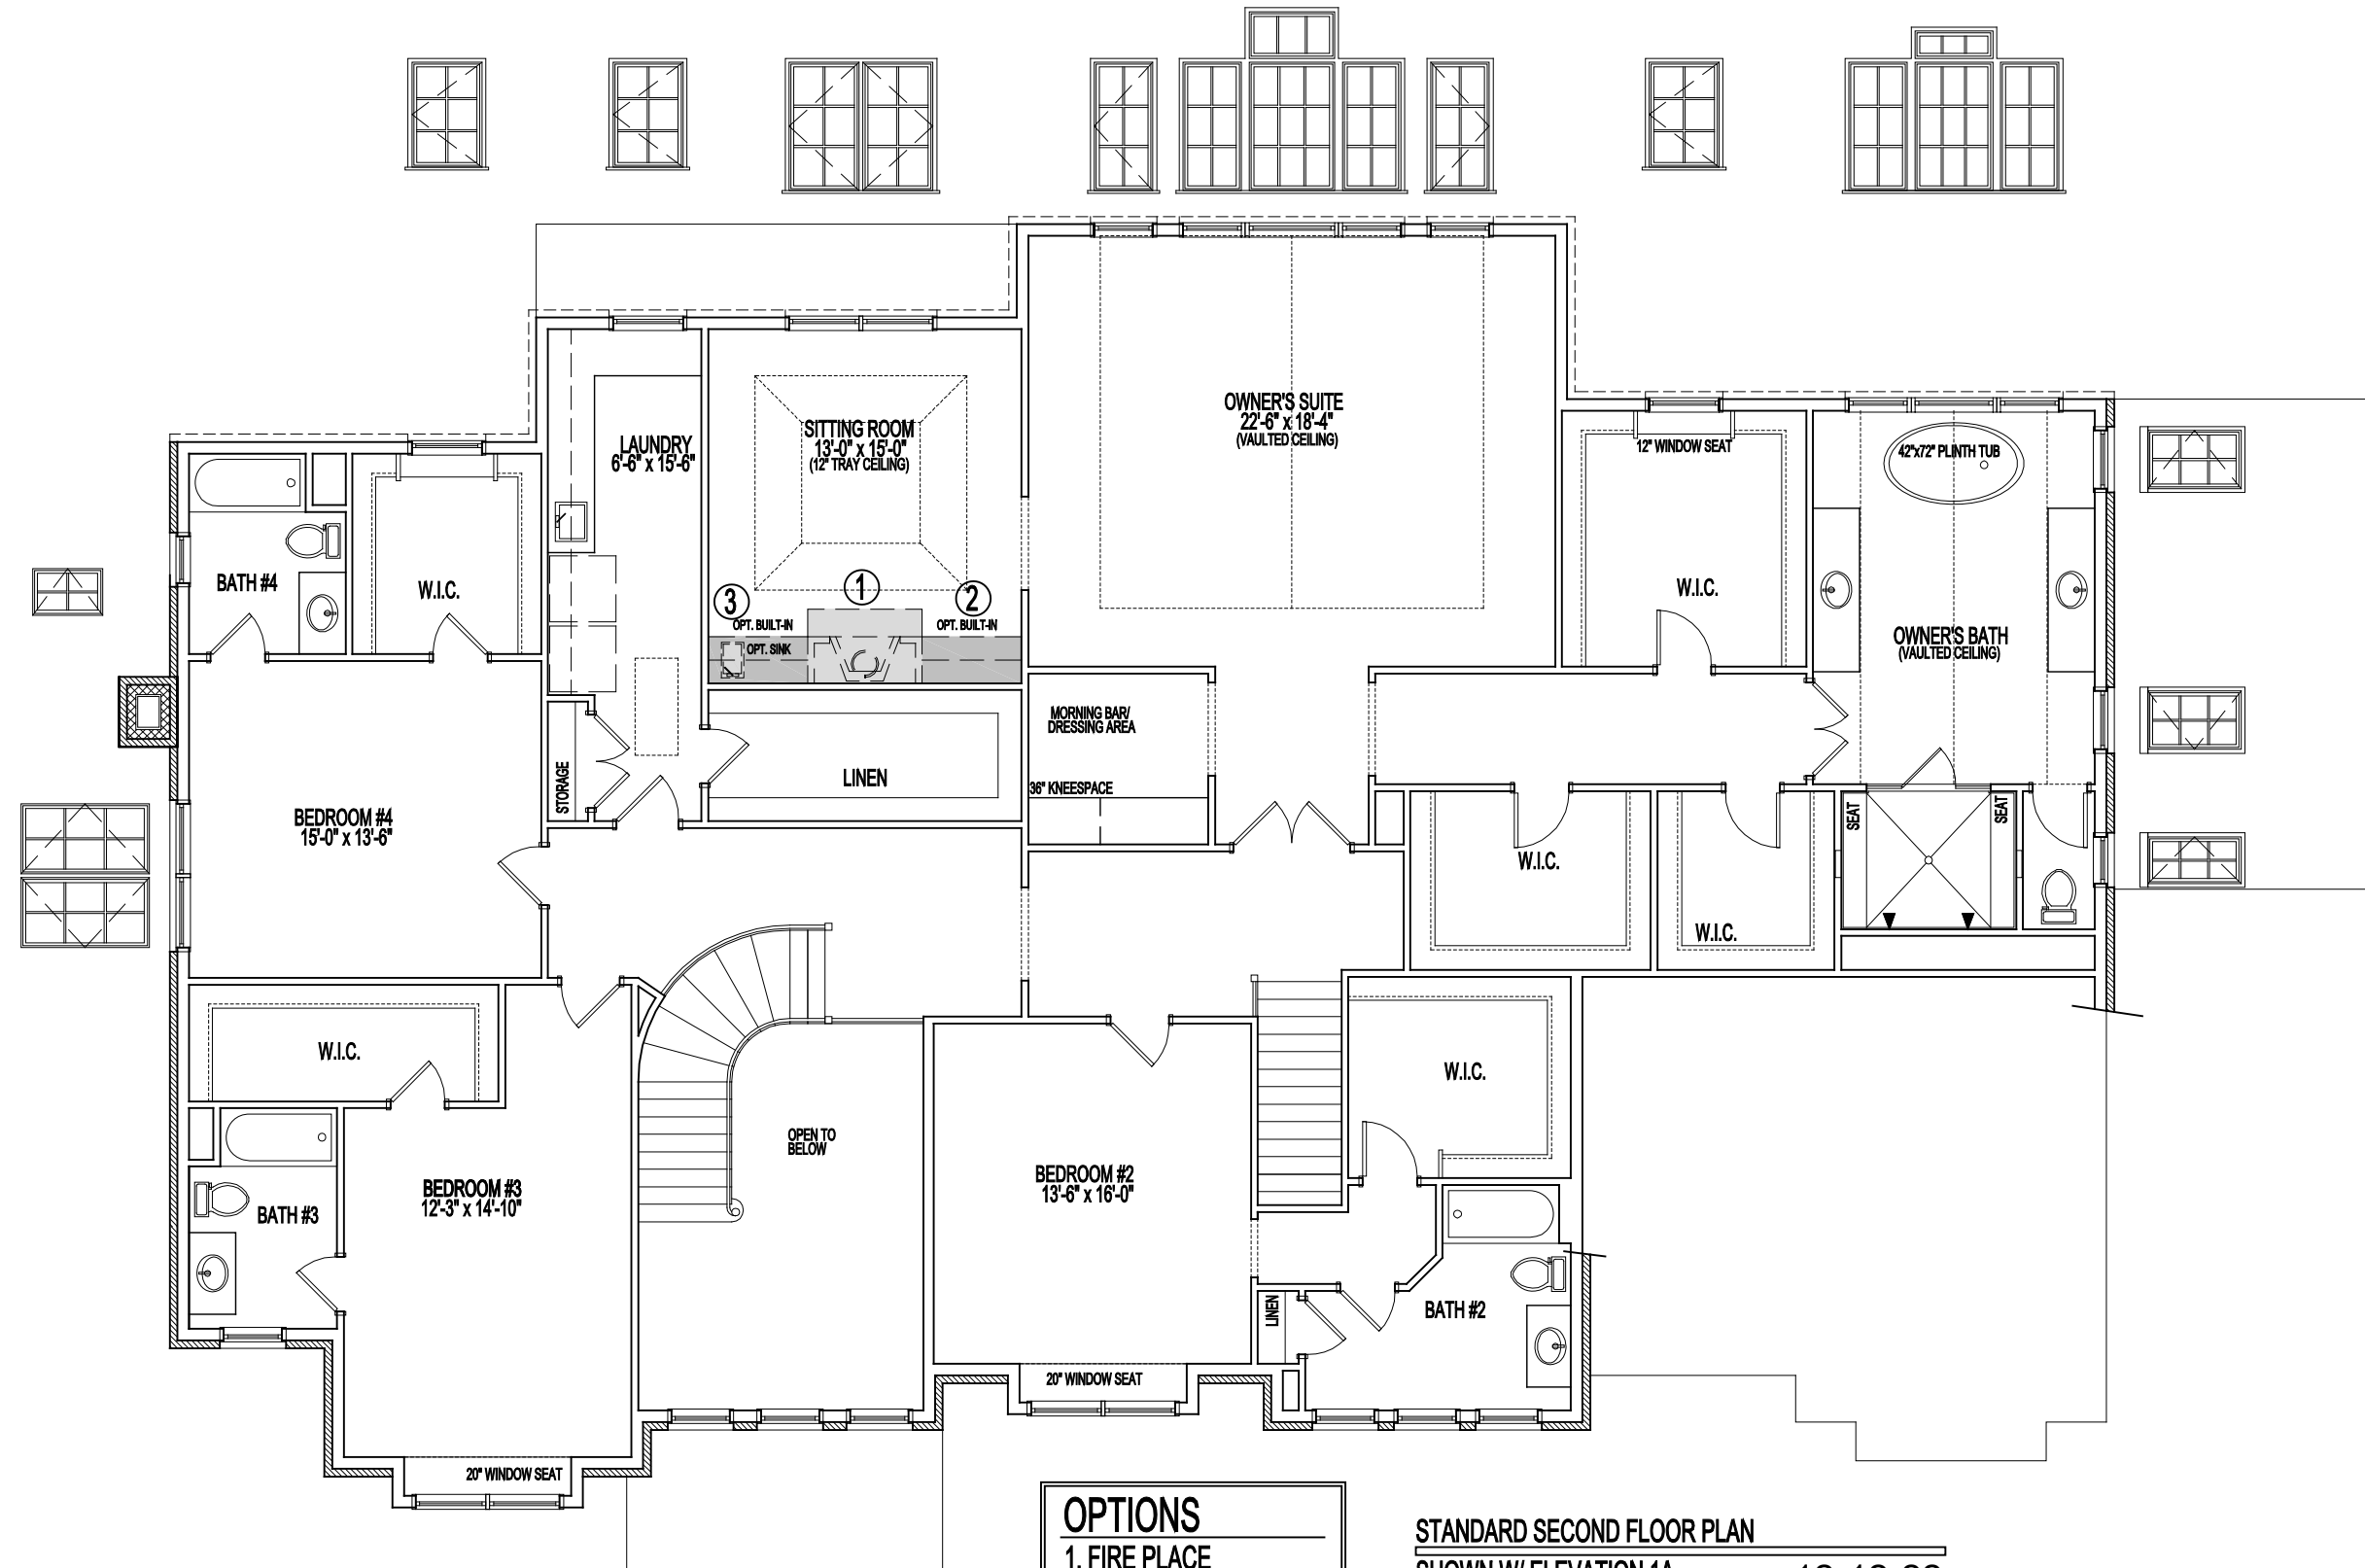

\*OTHER ELEVATIONS MAY CHANGE FIRST AND SECOND FLOOR ROOM SIZES

- OPTIONS**
1. FIRE PLACE
  2. BUILT-IN
  3. SINK


**STANDARD SECOND FLOOR PLAN**  
 SHOWN W/ ELEVATION 1A 12-12-22

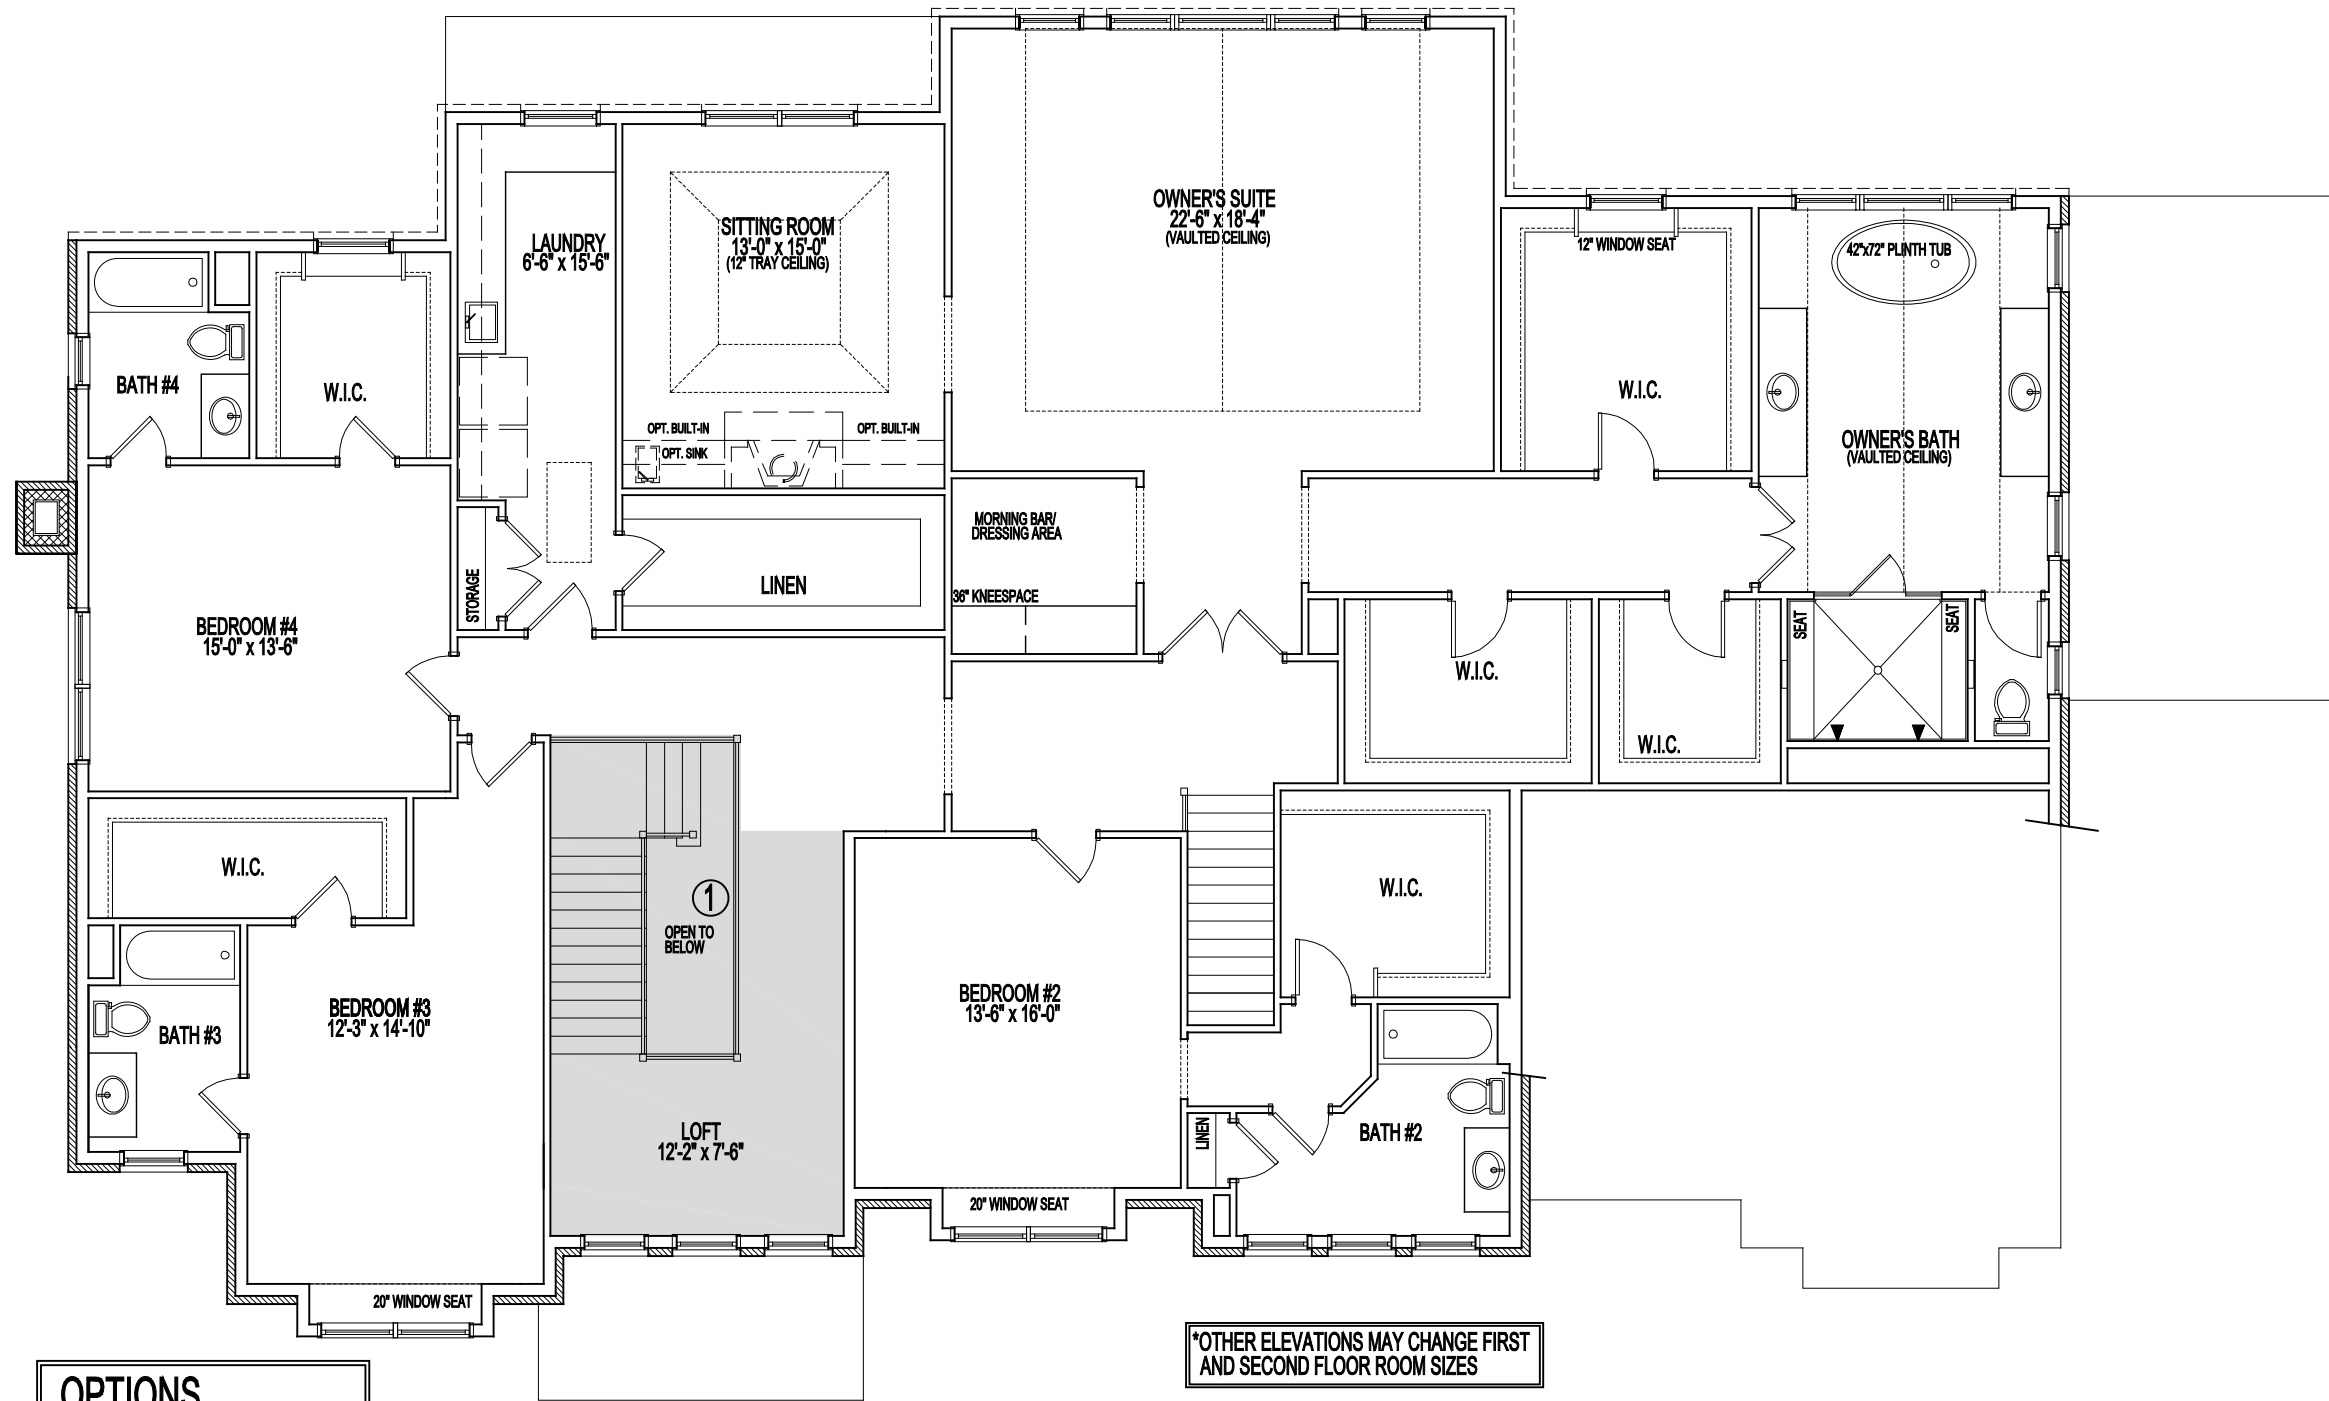


**OPTIONS**  
1. REVERSE STAIRCASE

**SECOND FLOOR PLAN**

\*OTHER ELEVATIONS MAY CHANGE FIRST AND SECOND FLOOR ROOM SIZES

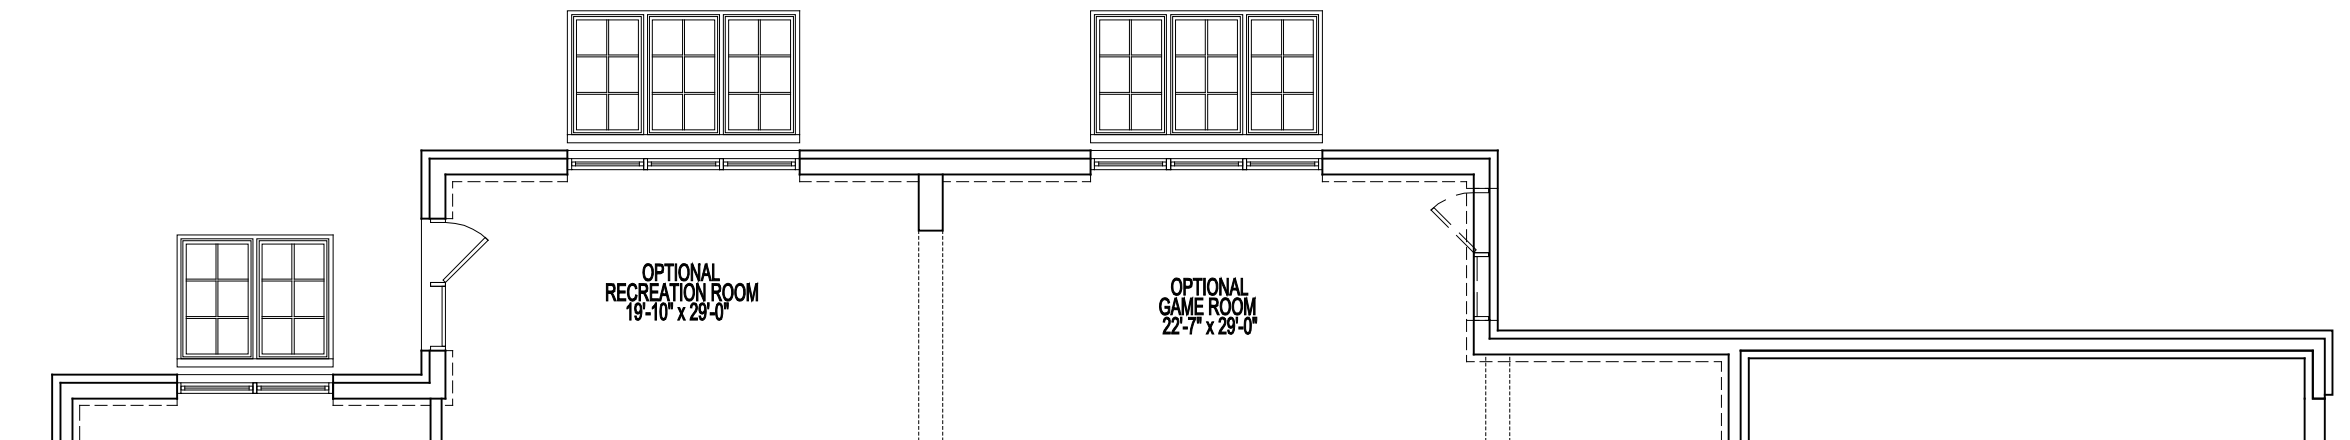


FOUNDATION / BASEMENT PLAN  
W/ WALKOUT 12-12-22

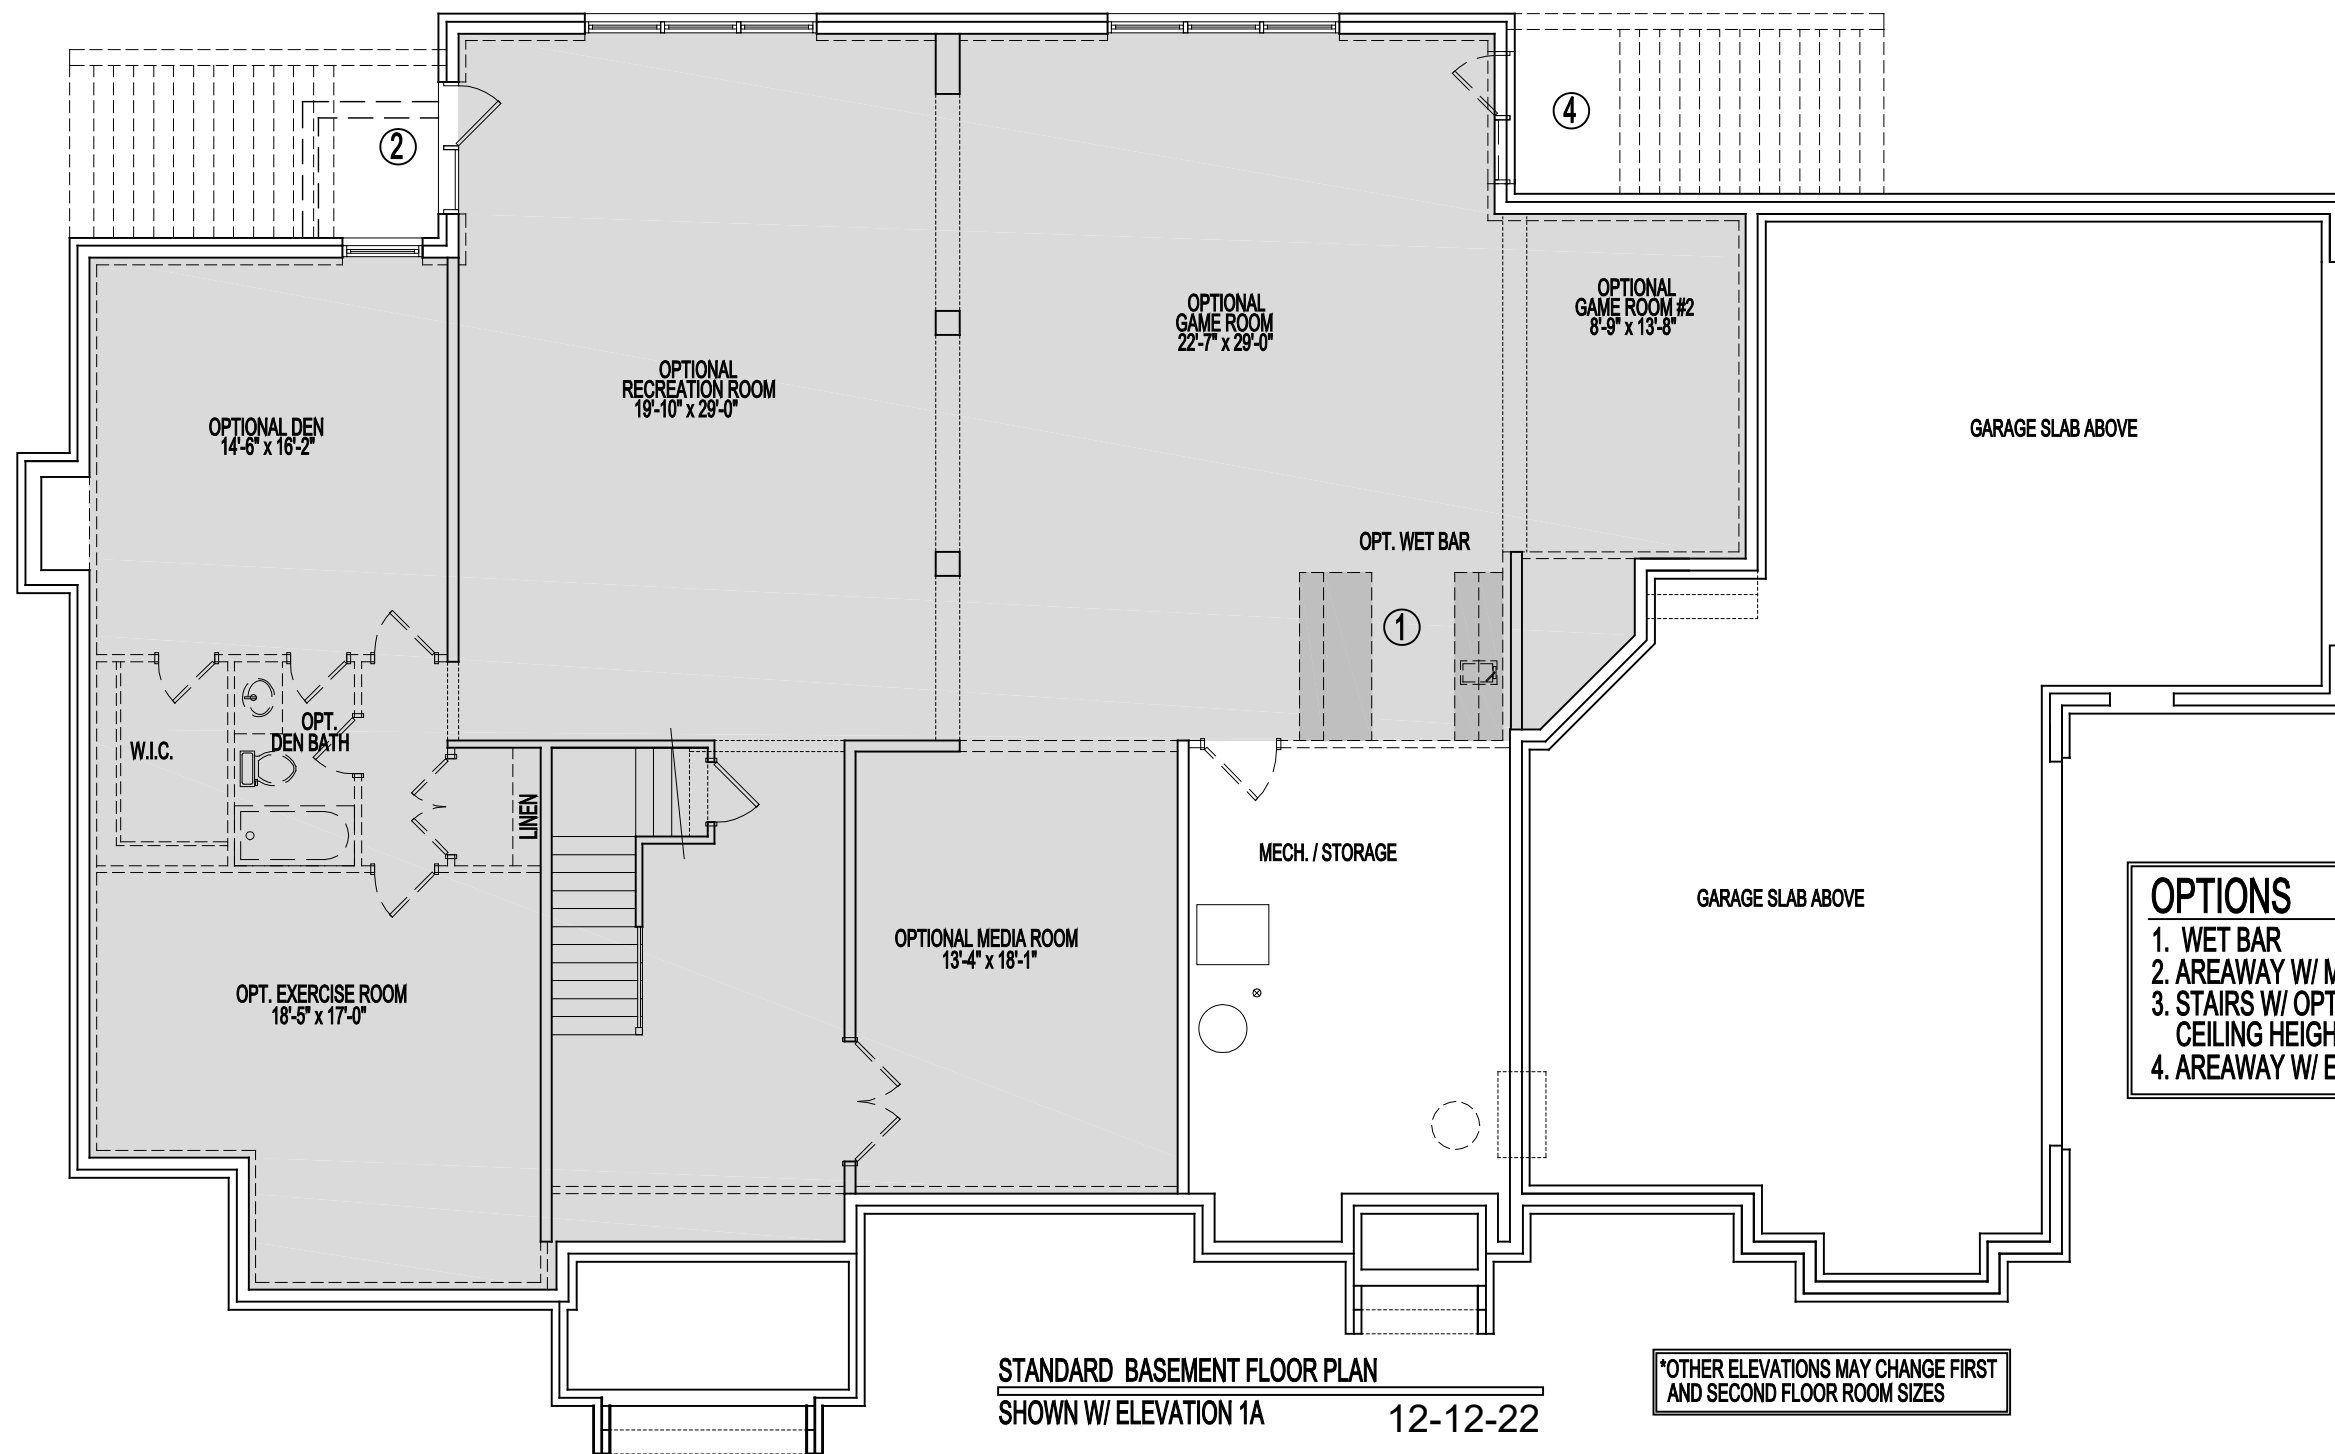

- OPTIONS**
- 1. WET BAR
  - 2. AREAWAY W/ MULTI-GEN
  - 3. STAIRS W/ OPTIONAL 9-11" BASEMENT CEILING HEIGHT
  - 4. AREAWAY W/ EXTENDED REAR LIBRARY

STANDARD BASEMENT FLOOR PLAN  
SHOWN W/ ELEVATION 1A 12-12-22


\*OTHER ELEVATIONS MAY CHANGE FIRST AND SECOND FLOOR ROOM SIZES

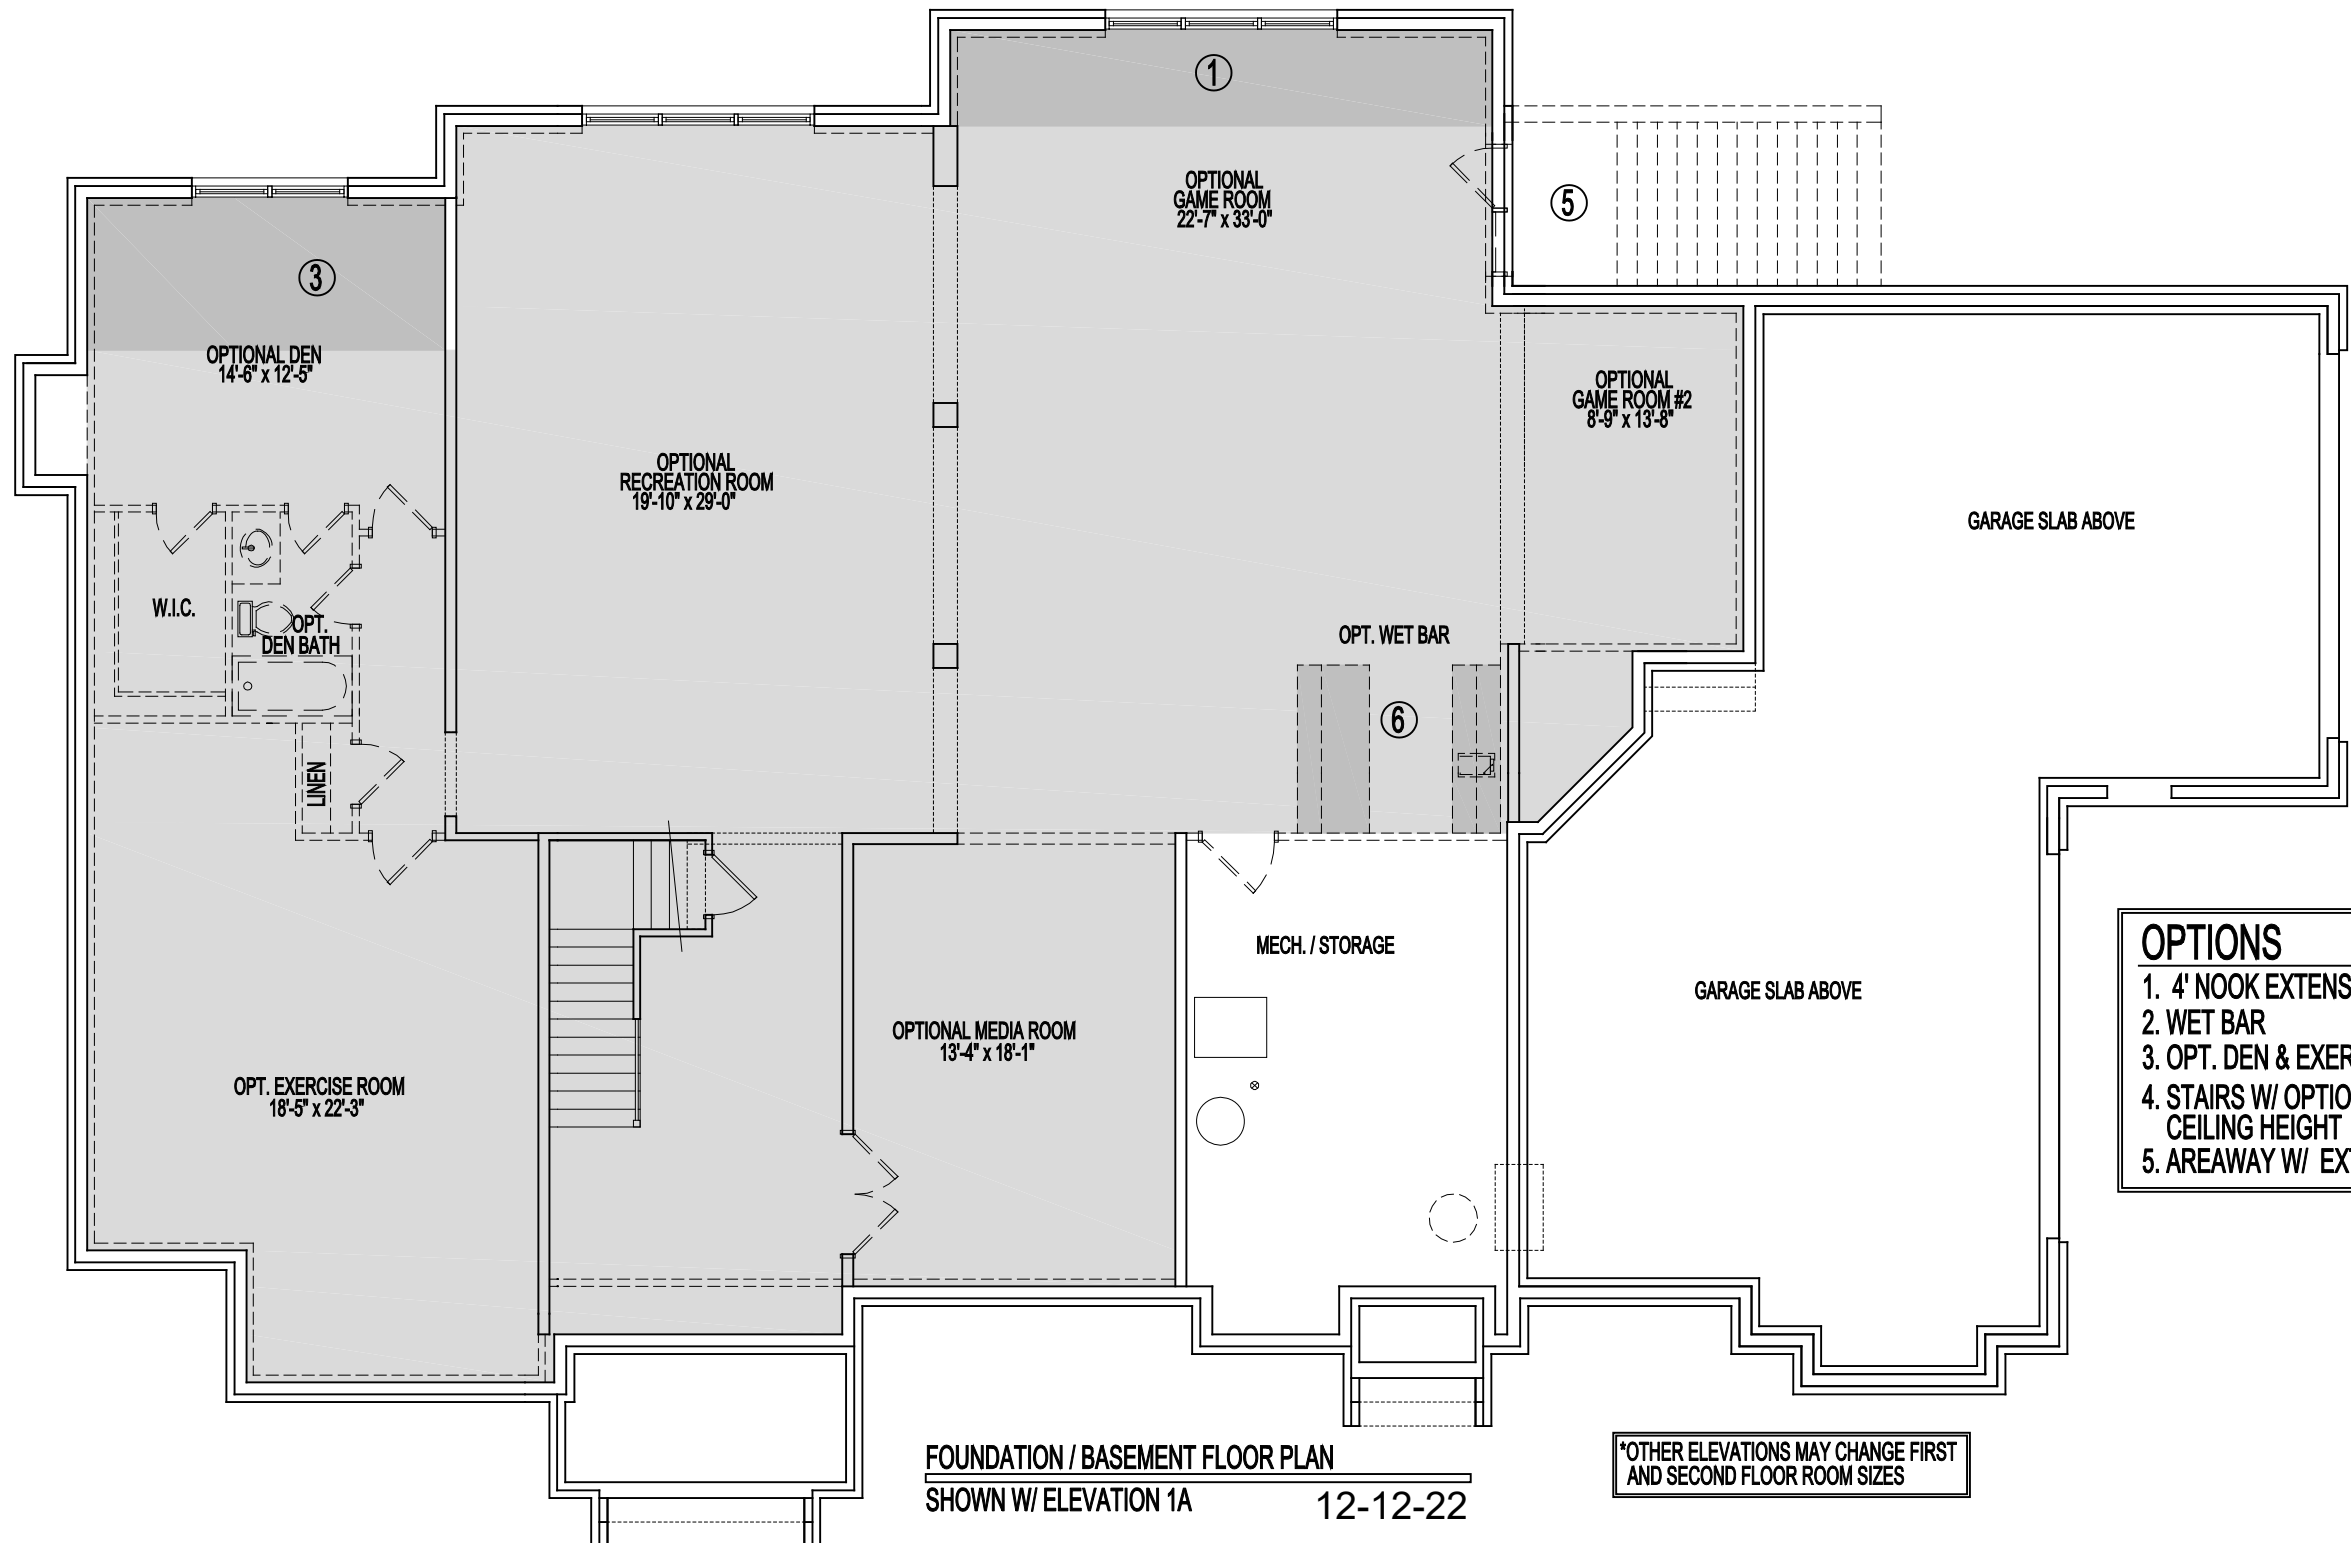

- OPTIONS**
- 1. 4' NOOK EXTENSION
  - 2. WET BAR
  - 3. OPT. DEN & EXERCISE ROOM
  - 4. STAIRS W/ OPTIONAL 9-11" BASEMENT CEILING HEIGHT
  - 5. AREAWAY W/ EXTENDED REAR LIBRARY

FOUNDATION / BASEMENT FLOOR PLAN  
 SHOWN W/ ELEVATION 1A 12-12-22

\*OTHER ELEVATIONS MAY CHANGE FIRST AND SECOND FLOOR ROOM SIZES

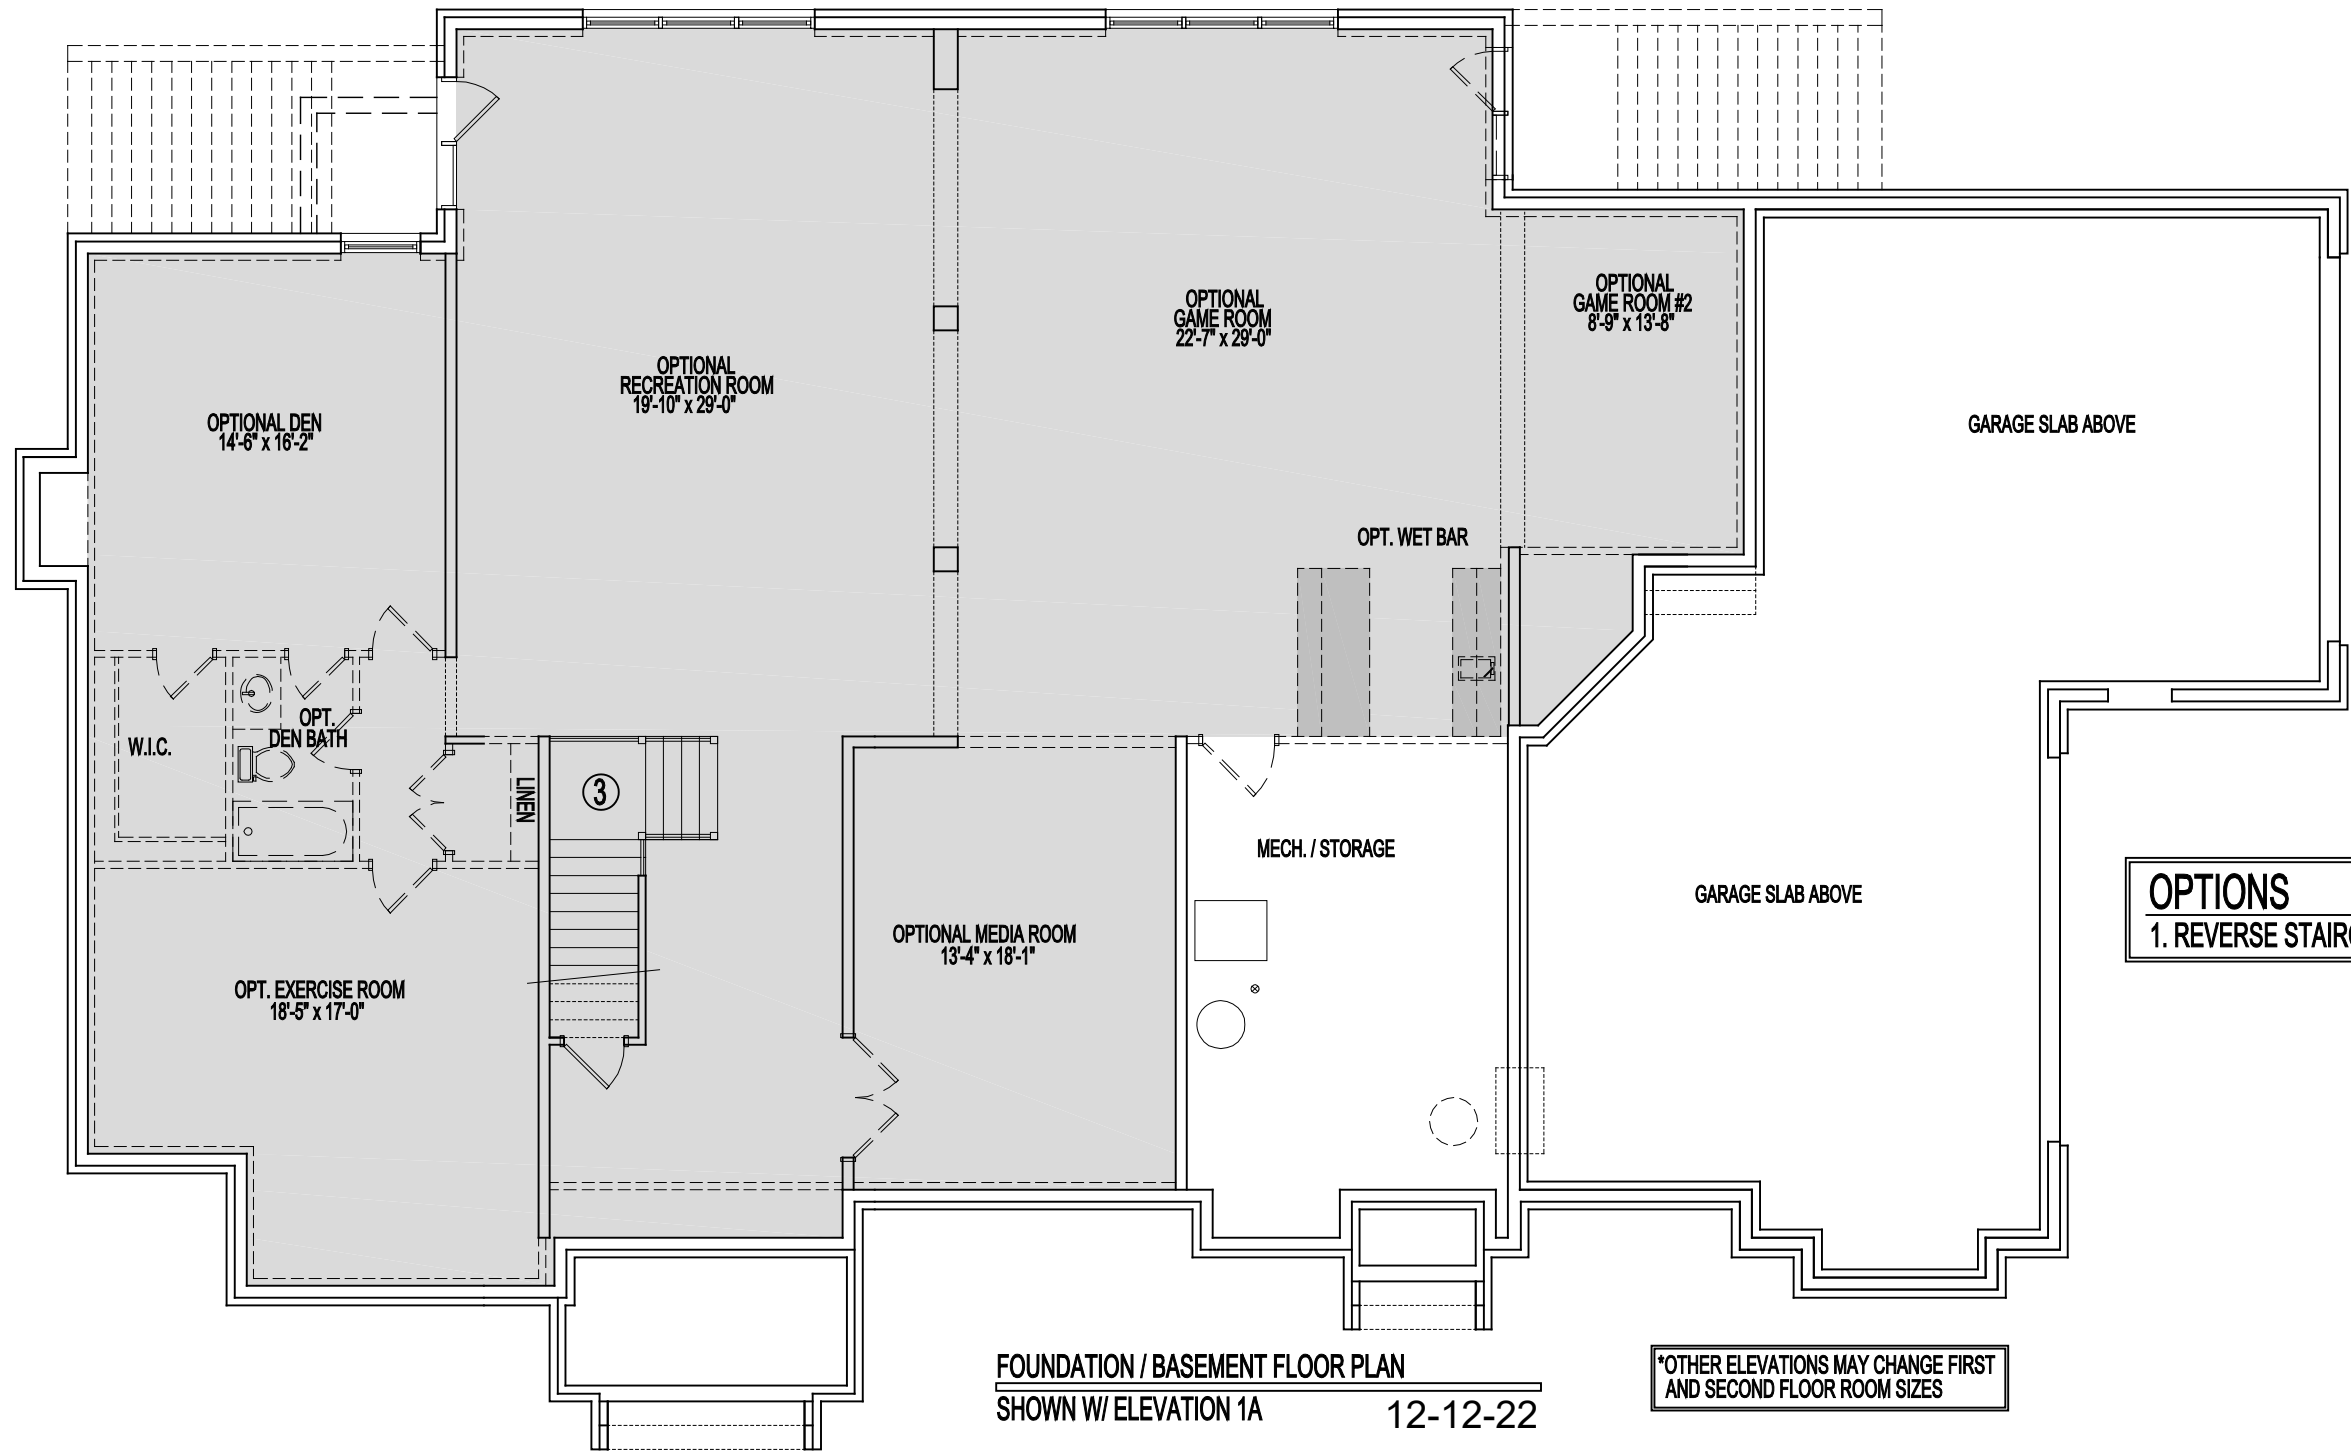

**OPTIONS**  
1. REVERSE STAIRCASE

FOUNDATION / BASEMENT FLOOR PLAN  
SHOWN W/ ELEVATION 1A 12-12-22

\*OTHER ELEVATIONS MAY CHANGE FIRST AND SECOND FLOOR ROOM SIZES